


# EXISTING TERRACE AVENUE TYPICAL SECTION

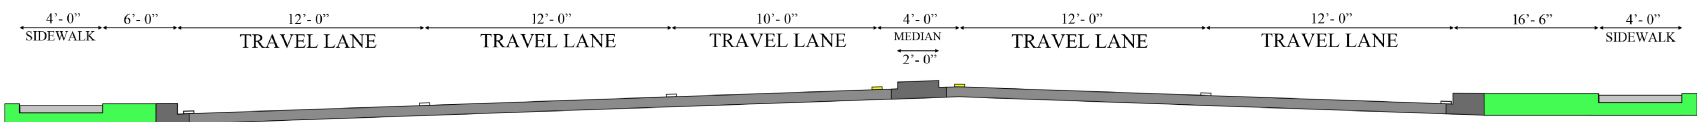

# PROPOSED TERRACE AVENUE TYPICAL SECTION

