

BEGIN ALTERNATE B  
STA. 1530+00

END ALTERNATE B  
STA. 2813+31


BEGIN ALTERNATE E  
STA. 1070+00

END ALTERNATE E  
STA. 2666+59

END ALTERNATE C  
STA. 2685+63




BEGIN ALTERNATE C  
STA. 781+37

ALTERNATE C

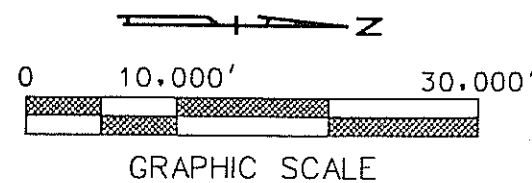


KEY PANEL MAP  
PLAN/PROFILE OF  
ALTERNATE ALIGNMENTS

NORTH-SOUTH EXPRESSWAY  
I-220 TO ARKANSAS STATE LINE

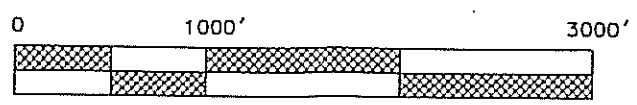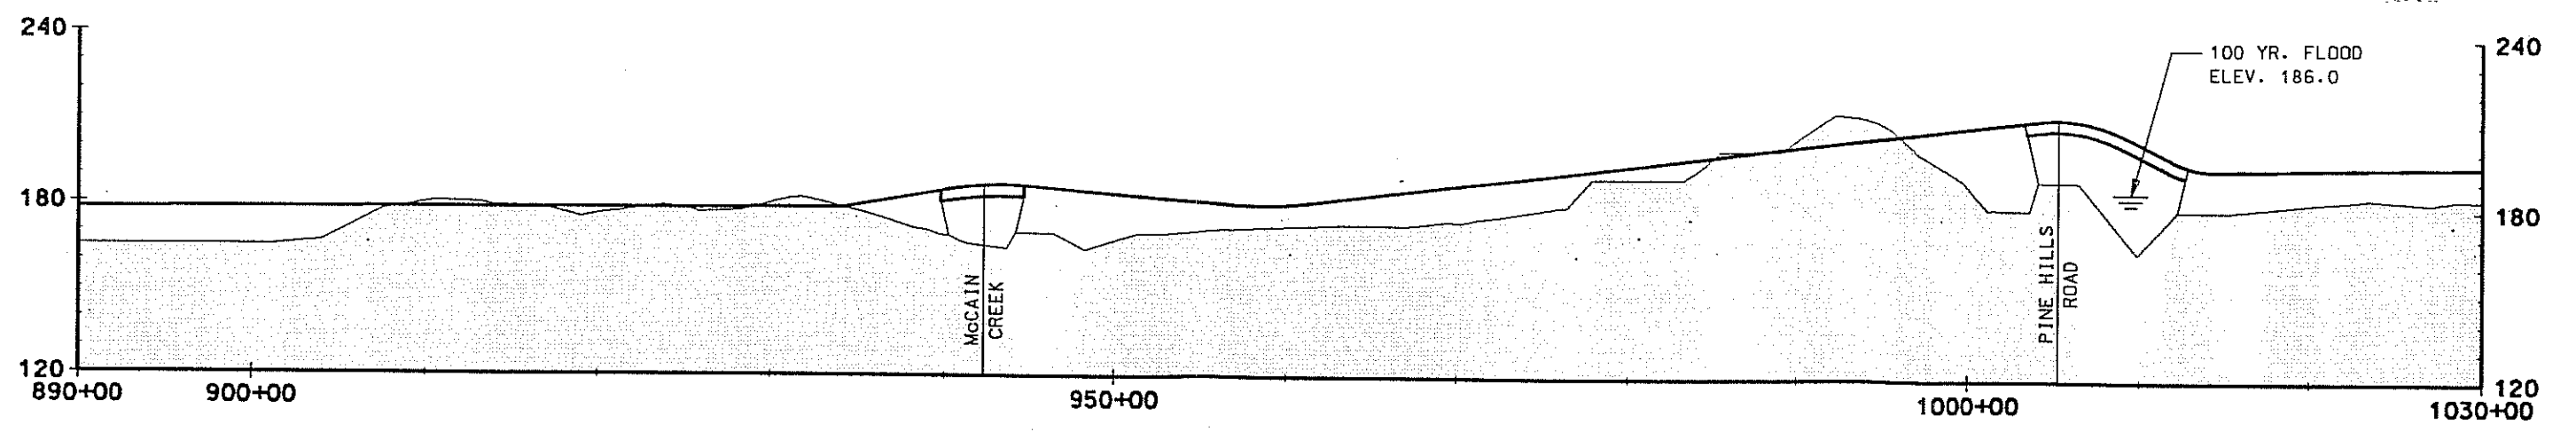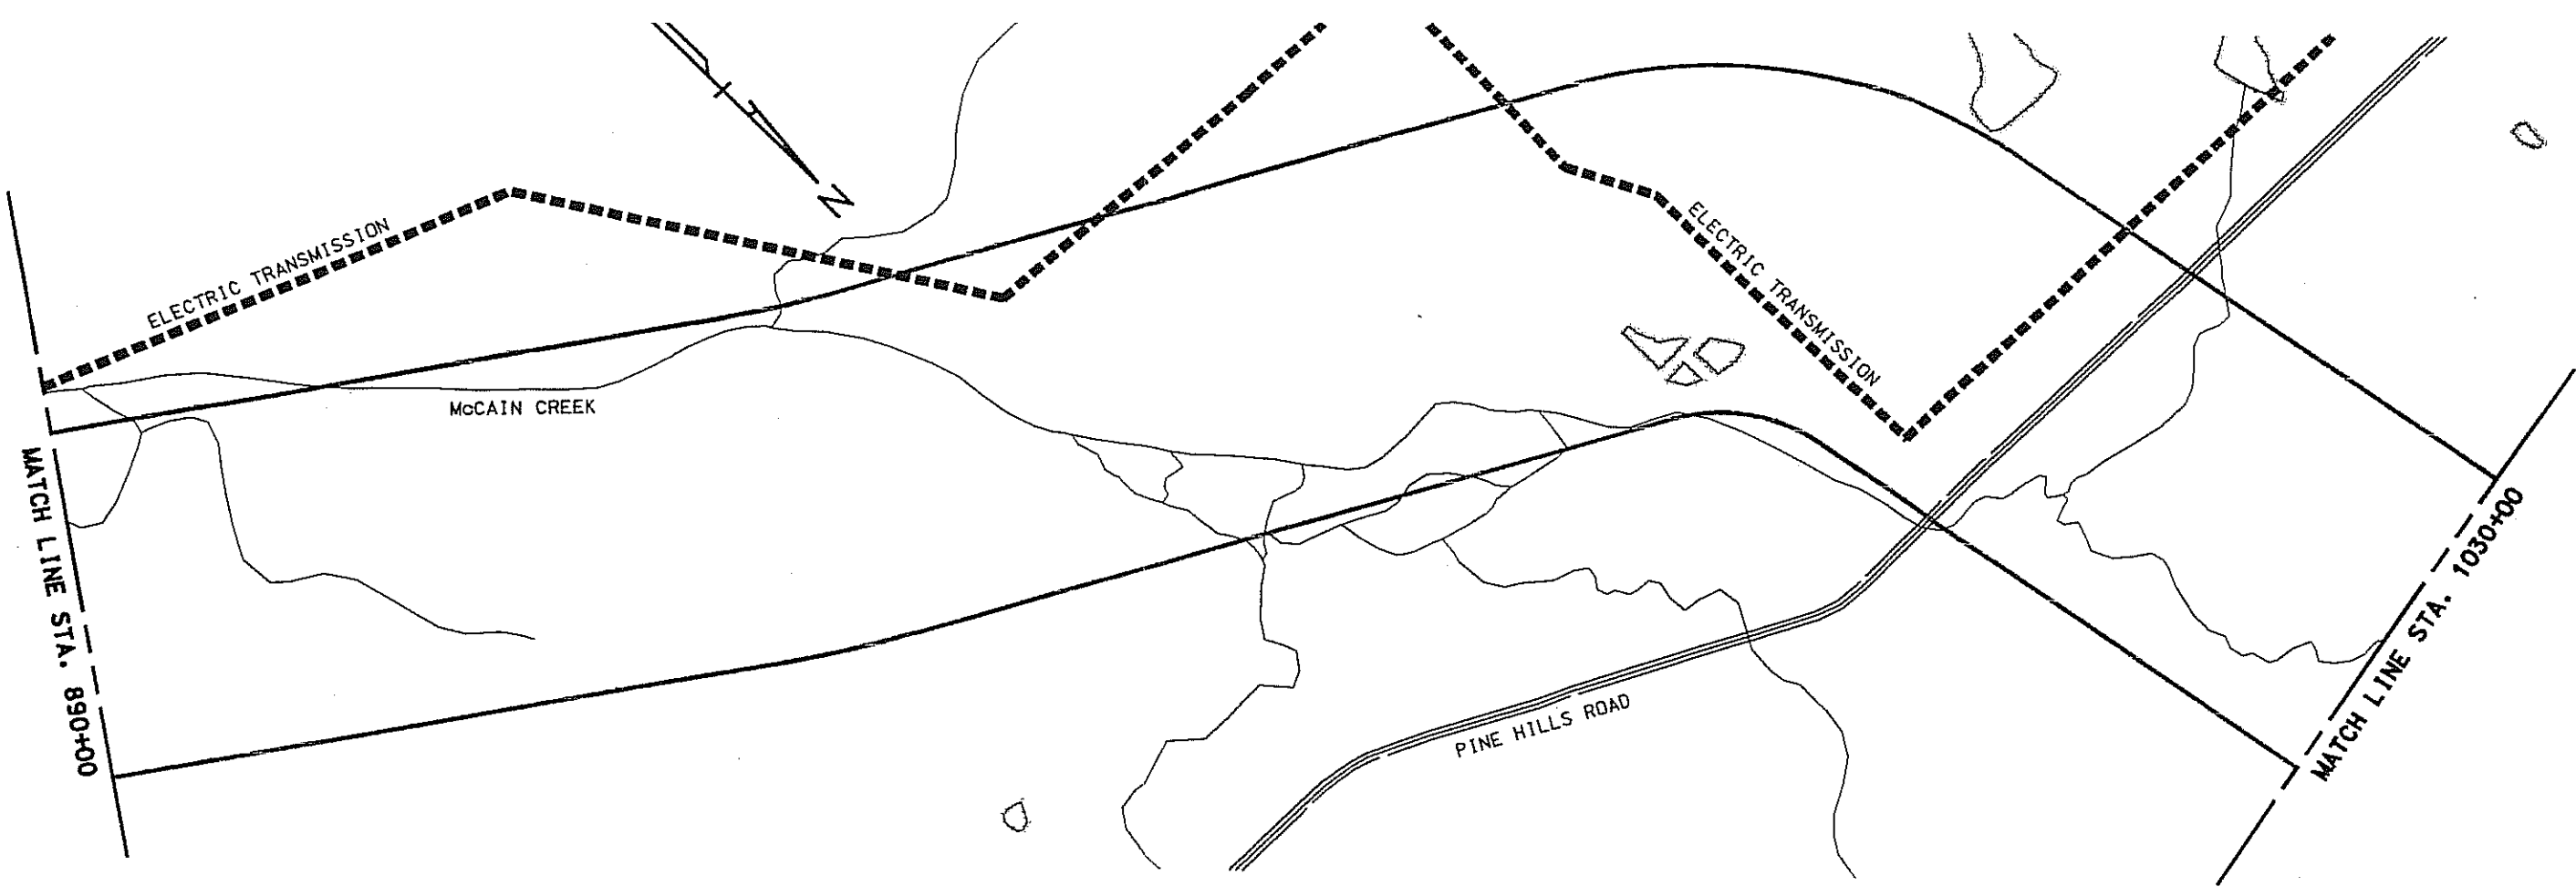


GRAPHIC SCALE

PANEL PC-2  
 ALTERNATE C  
 STA. 890+00 TO STA. 1030+00  
 NORTH-SOUTH EXPRESSWAY  
 I-220 TO ARKANSAS STATE LINE

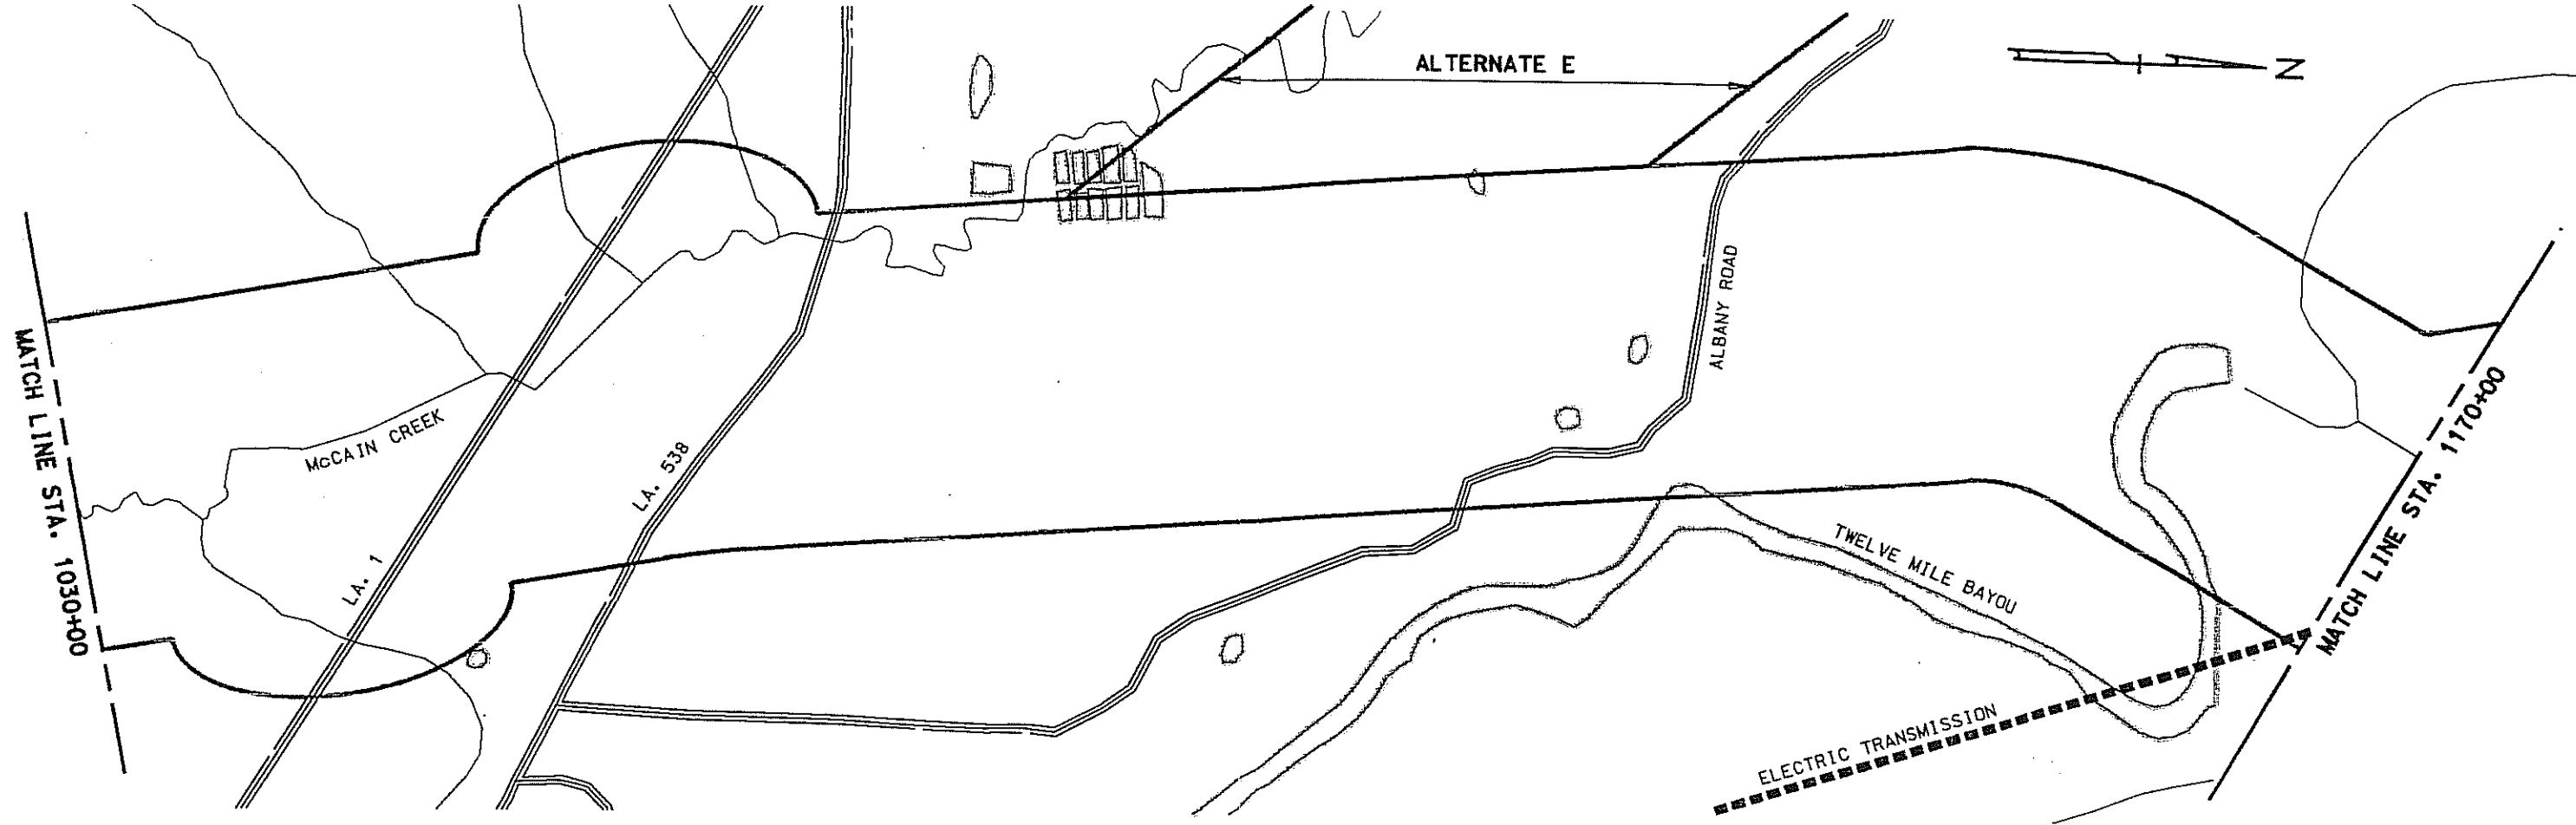

PLAN


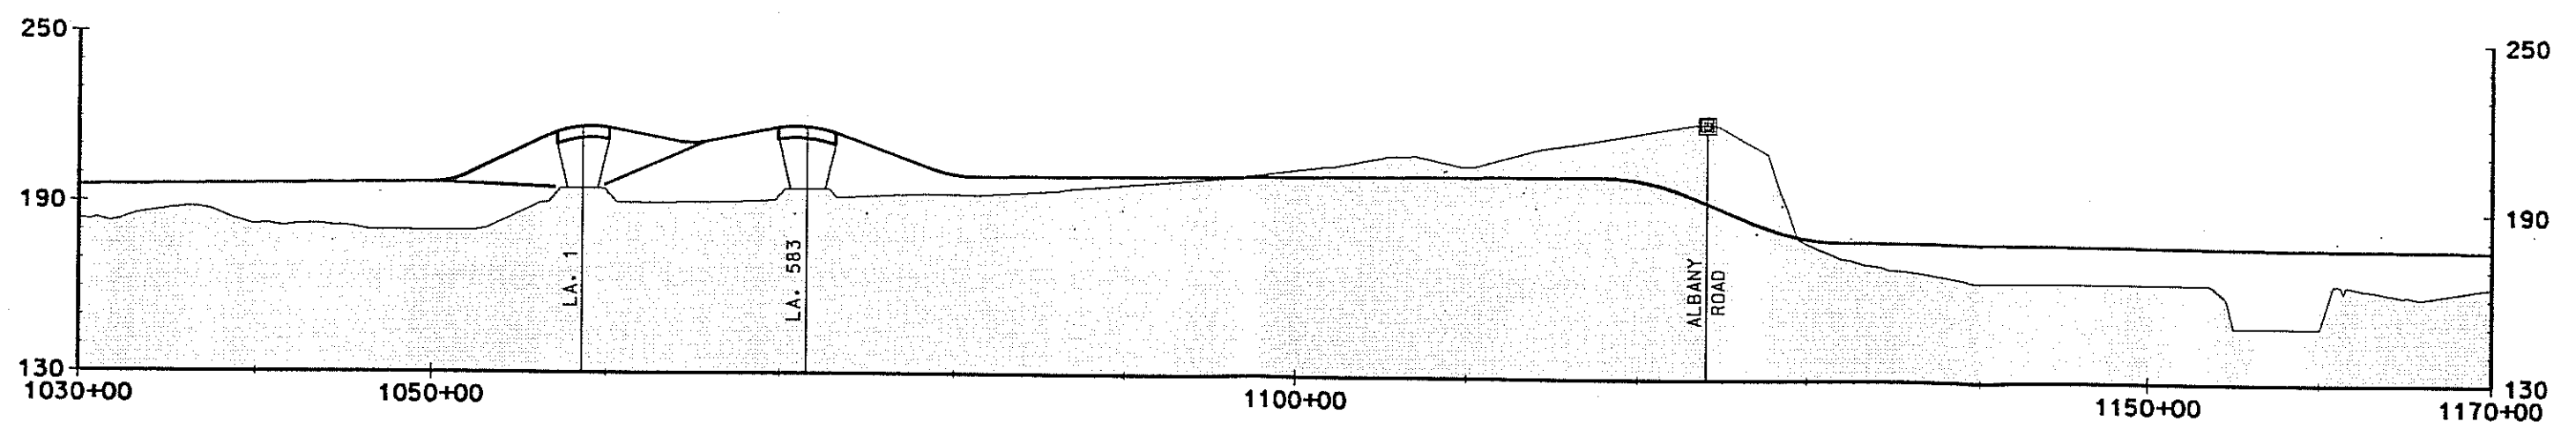


PROFILE




GRAPHIC SCALE

PANEL PC-3  
 ALTERNATE C  
 STA. 1030+00 TO STA. 1170+00  
 NORTH-SOUTH EXPRESSWAY  
 I-220 TO ARKANSAS STATE LINE

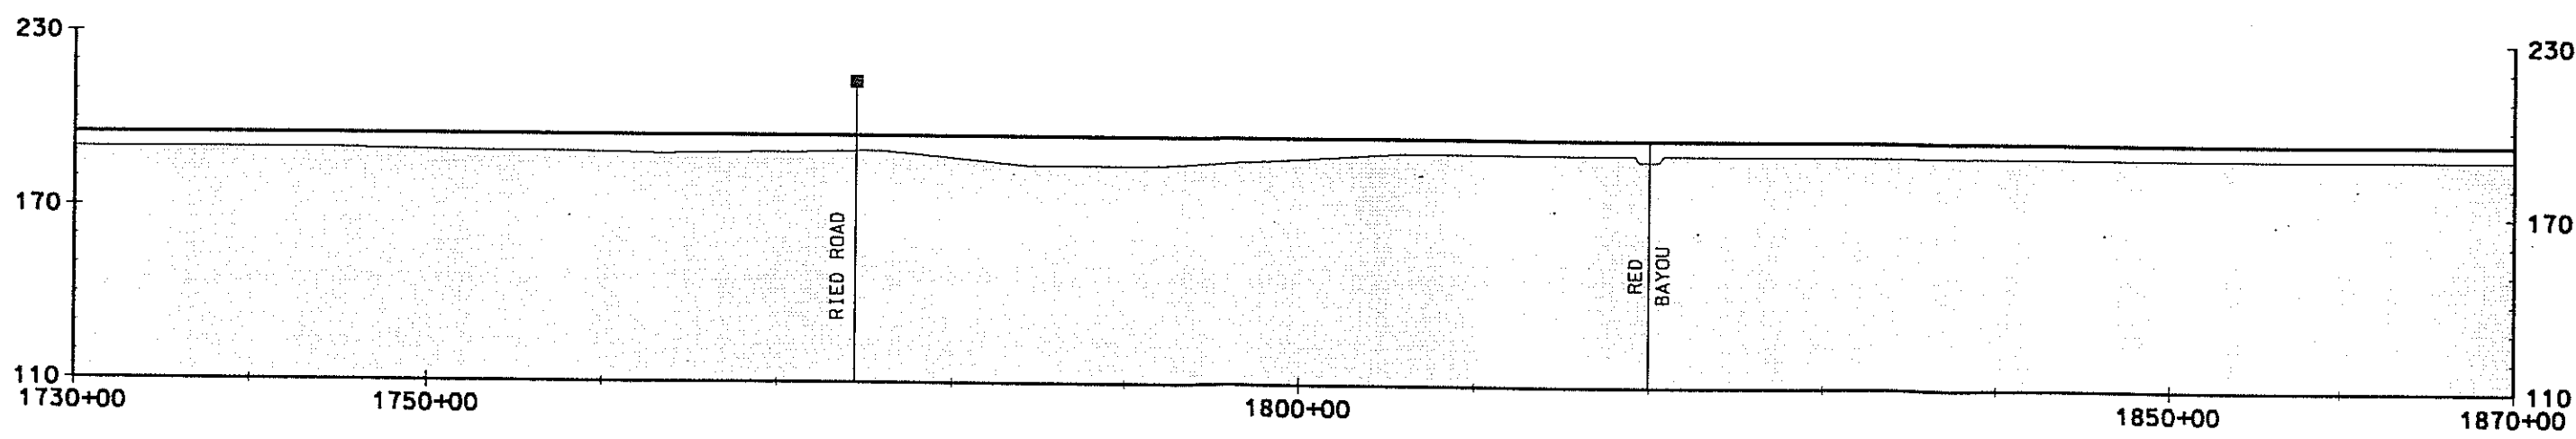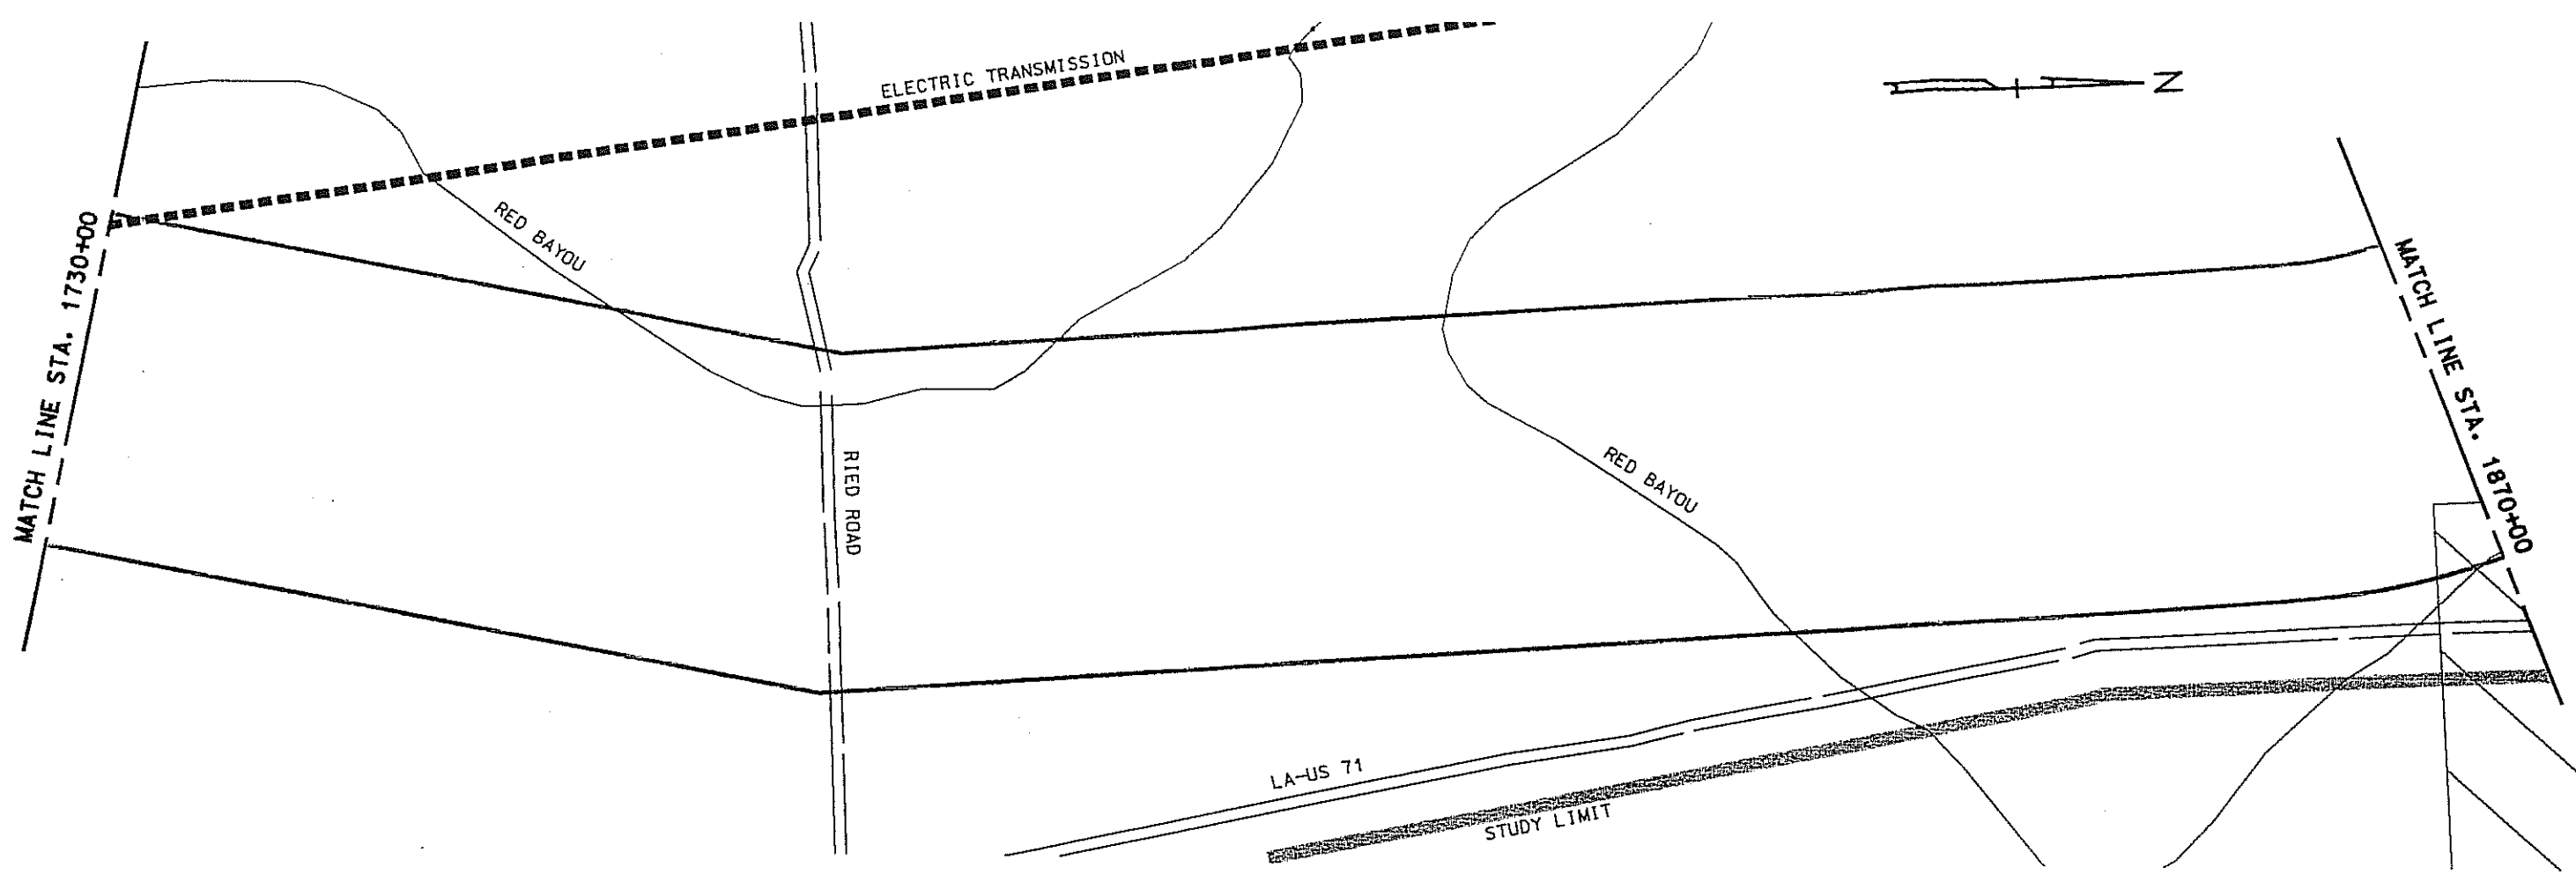


GRAPHIC SCALE


PANEL PC-8  
 ALTERNAT C  
 STA. 1730+00 TO STA. 1870+00  
 NORTH-SOUTH EXPRESSWAY  
 I-220 TO ARKANSAS STATE LINE

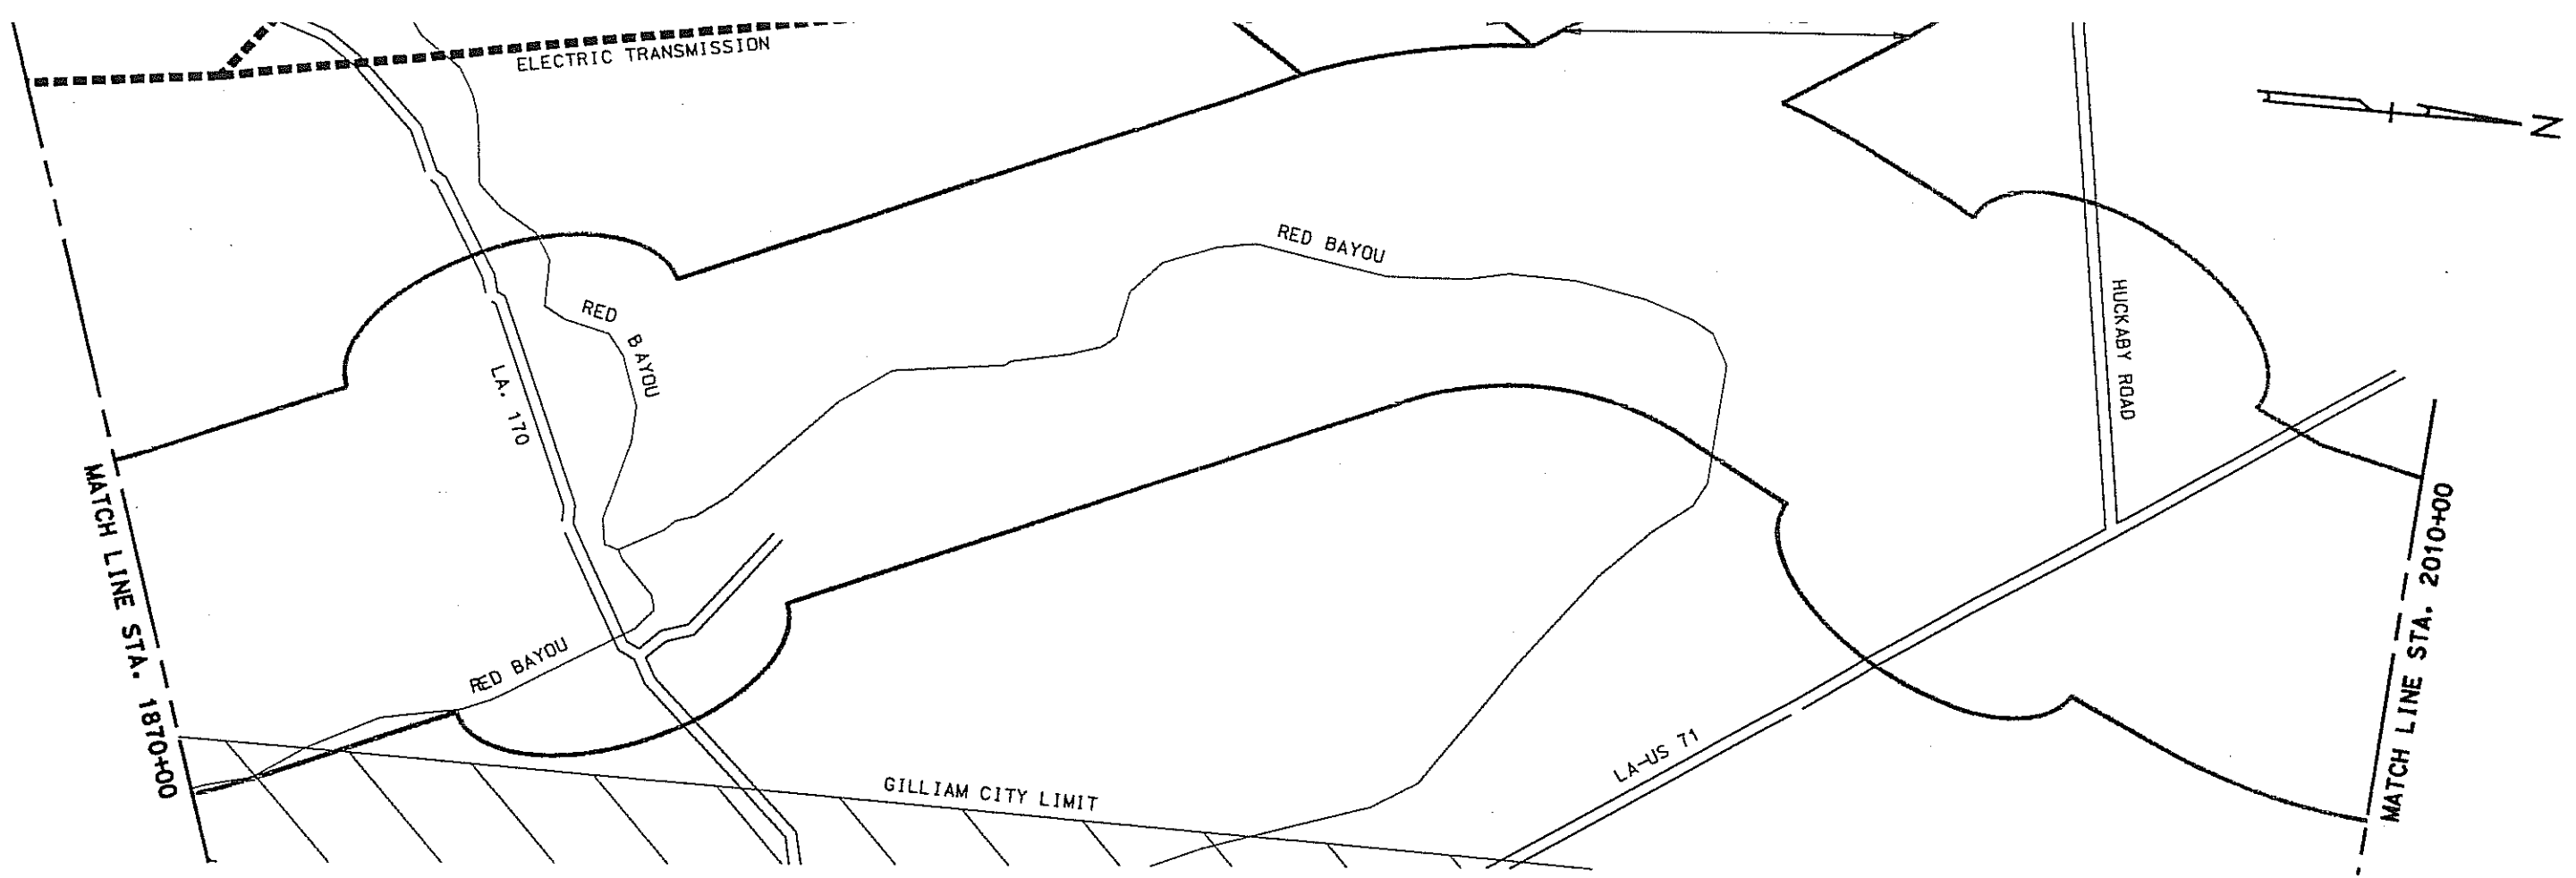

PLAN

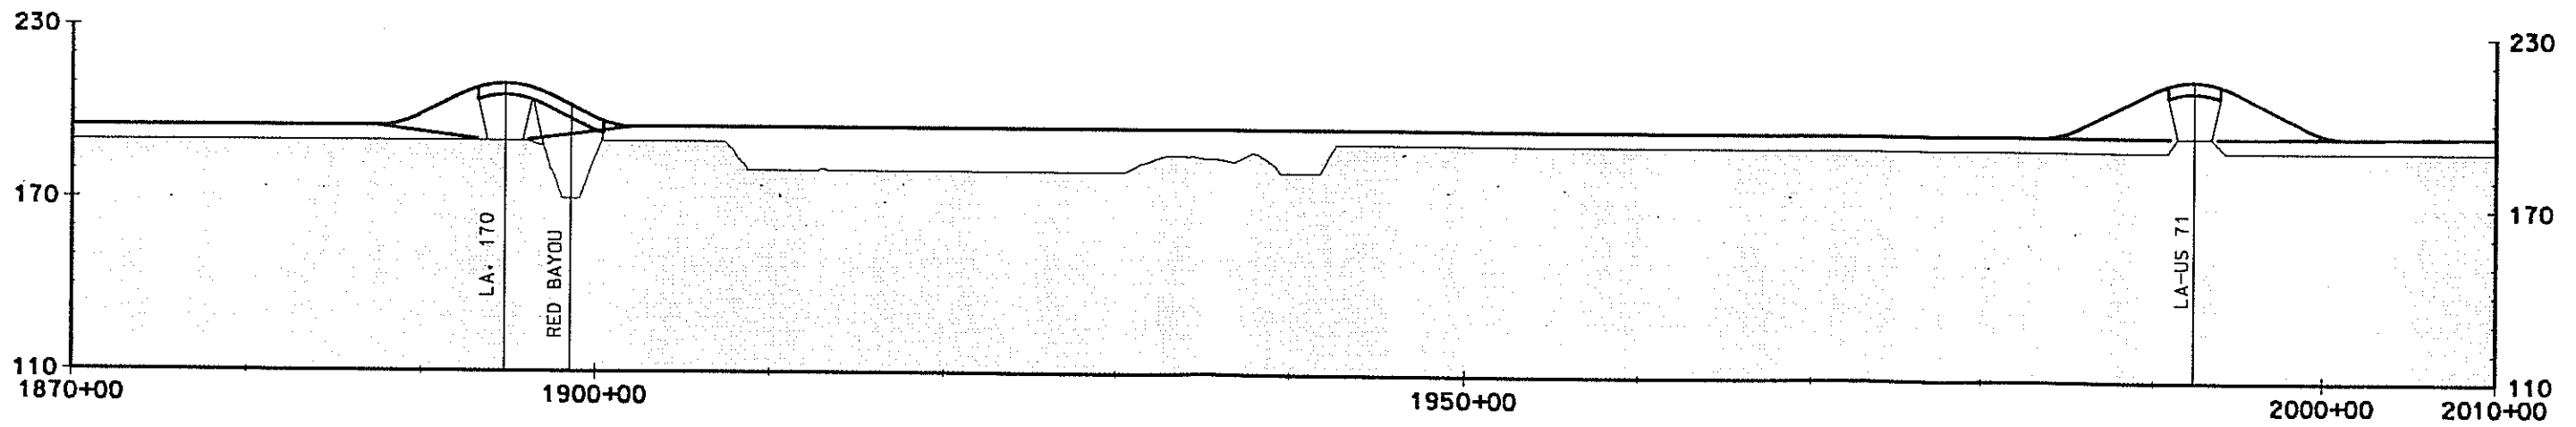

PROFILE

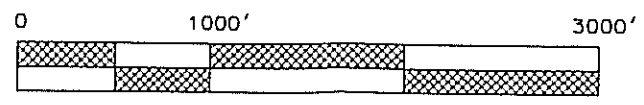


GRAPHIC SCALE


PANEL PC-9  
 ALTERNATE C  
 STA. 1870+00 TO STA. 2010+00  
 NORTH-SOUTH EXPRESSWAY  
 I-220 TO ARKANSAS STATE LINE



PLAN

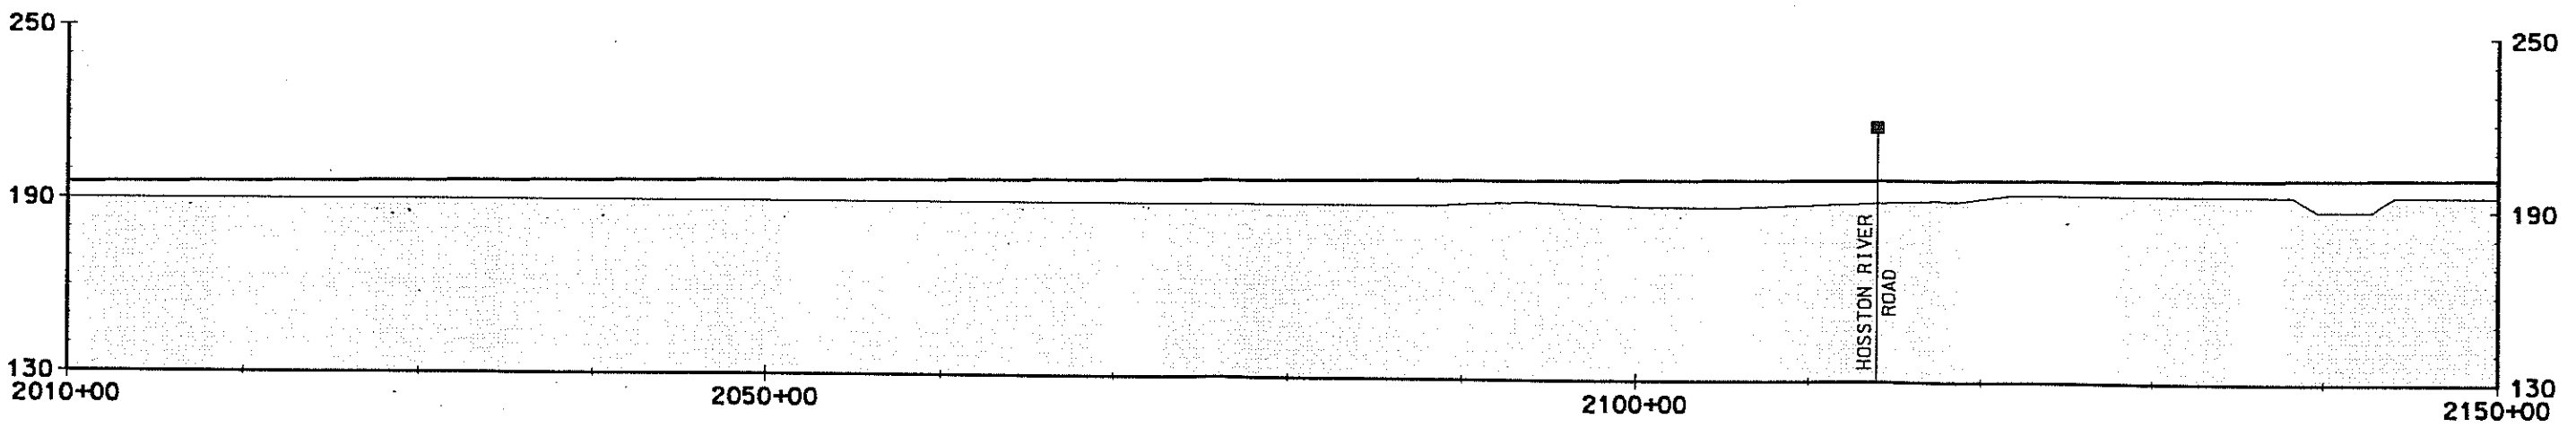


PROFILE

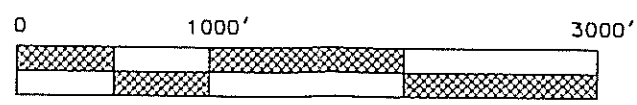


GRAPHIC SCALE

PANEL PC-10  
 ALTERNATE C  
 STA. 2010+00 TO STA. 2150+00  
 NORTH-SOUTH EXPRESSWAY  
 I-220 TO ARKANSAS STATE LINE

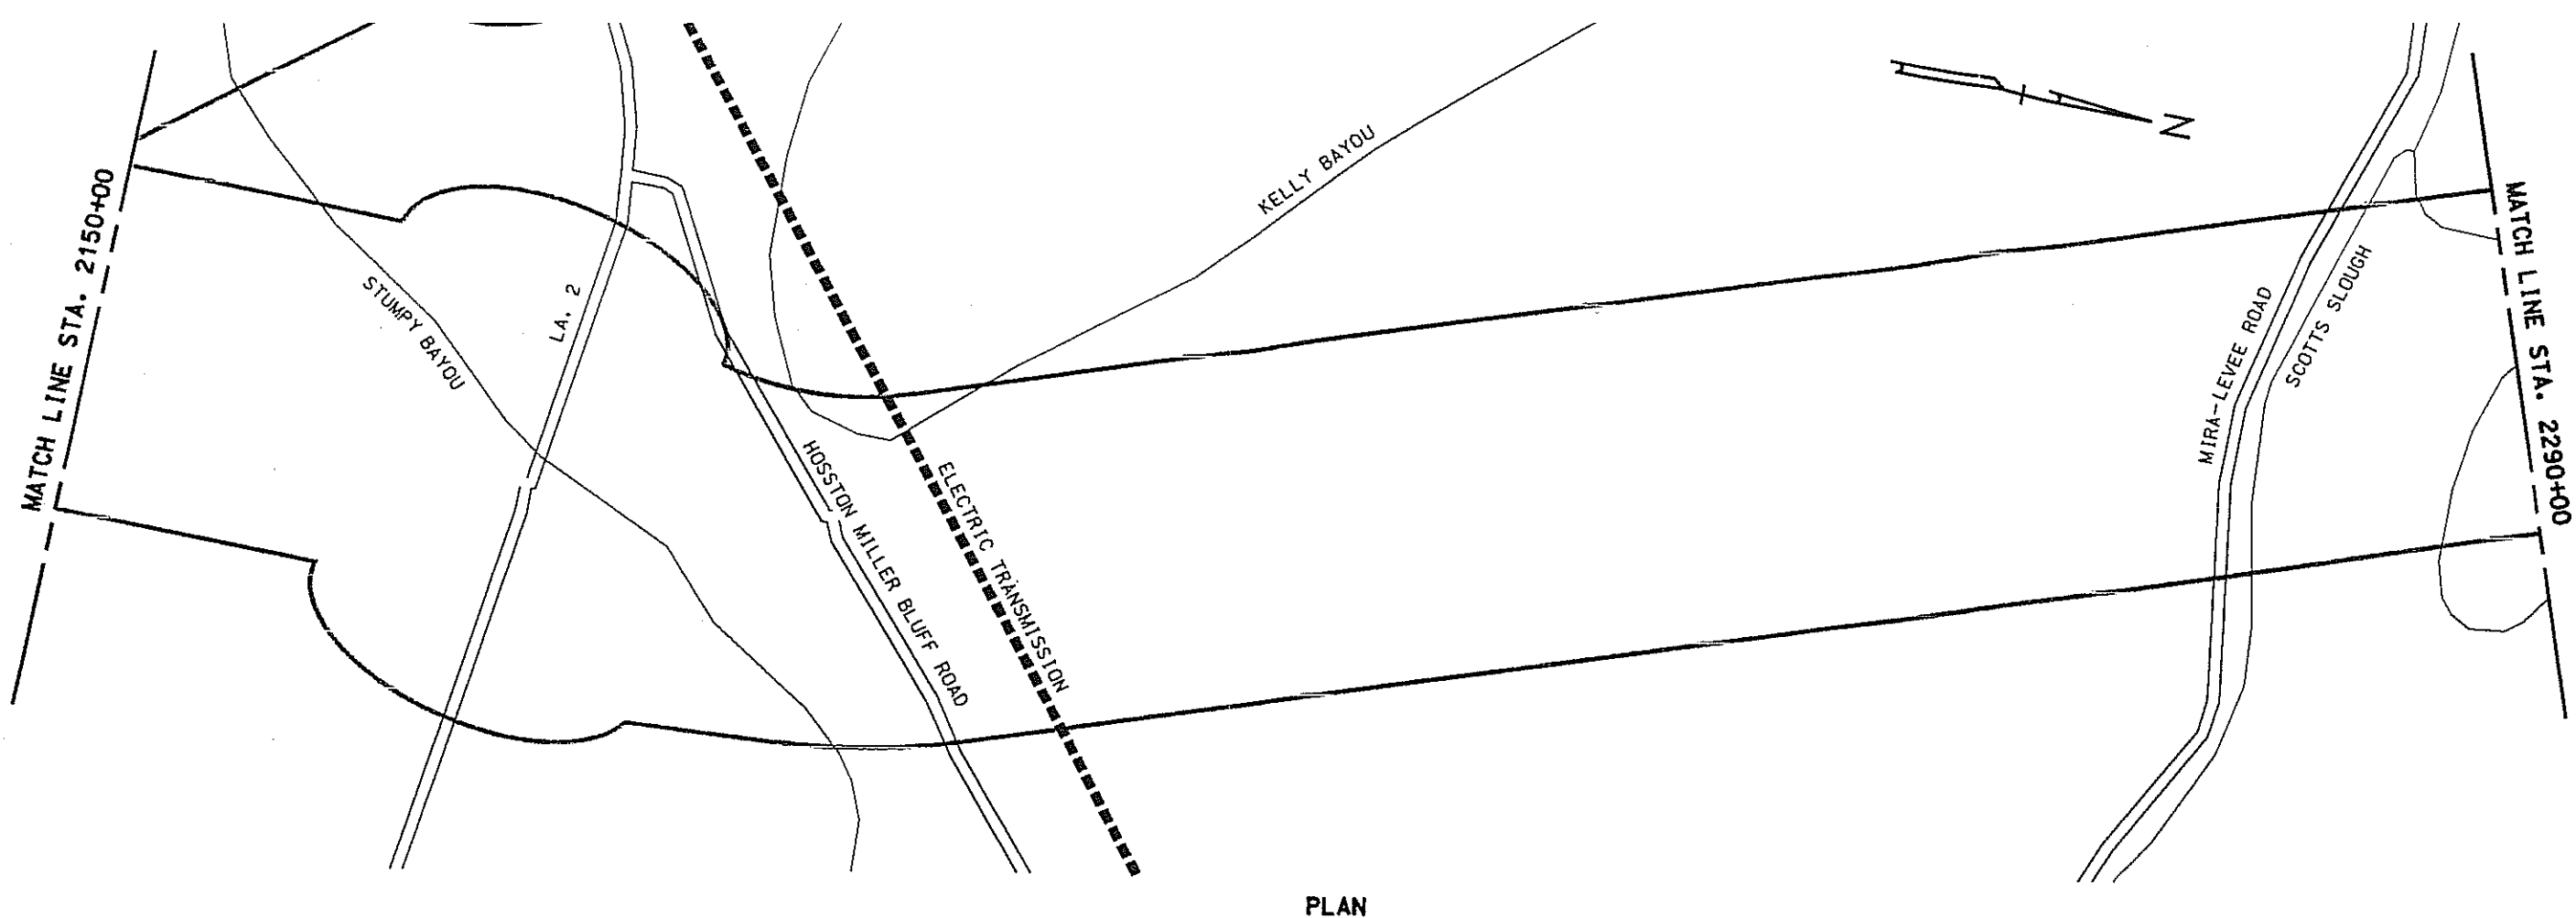

PLAN

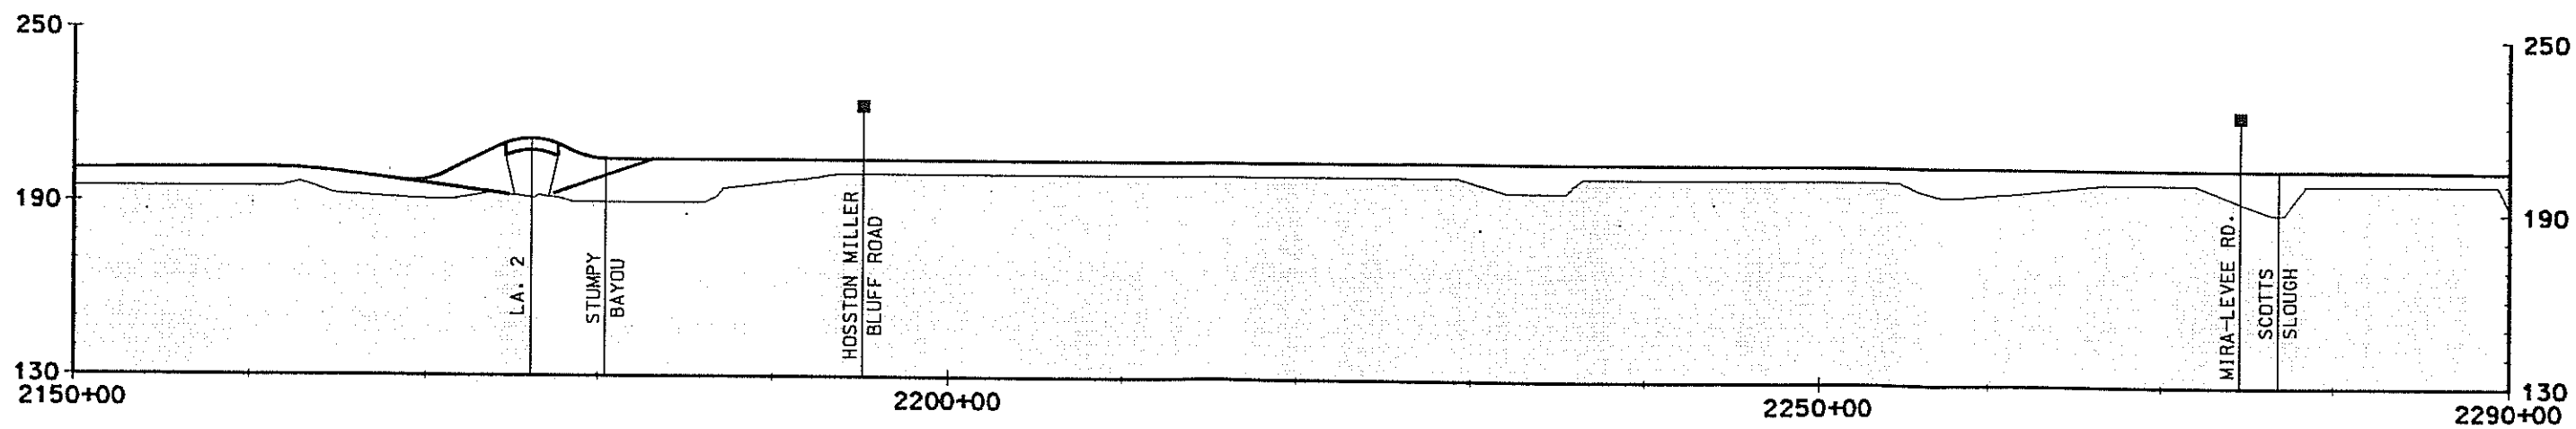


PROFILE




GRAPHIC SCALE

PANEL PC-11  
 ALTERNATE C  
 STA. 2150+00 TO STA. 2290+00  
 NORTH-SOUTH EXPRESSWAY  
 I-220 TO ARKANSAS STATE LINE

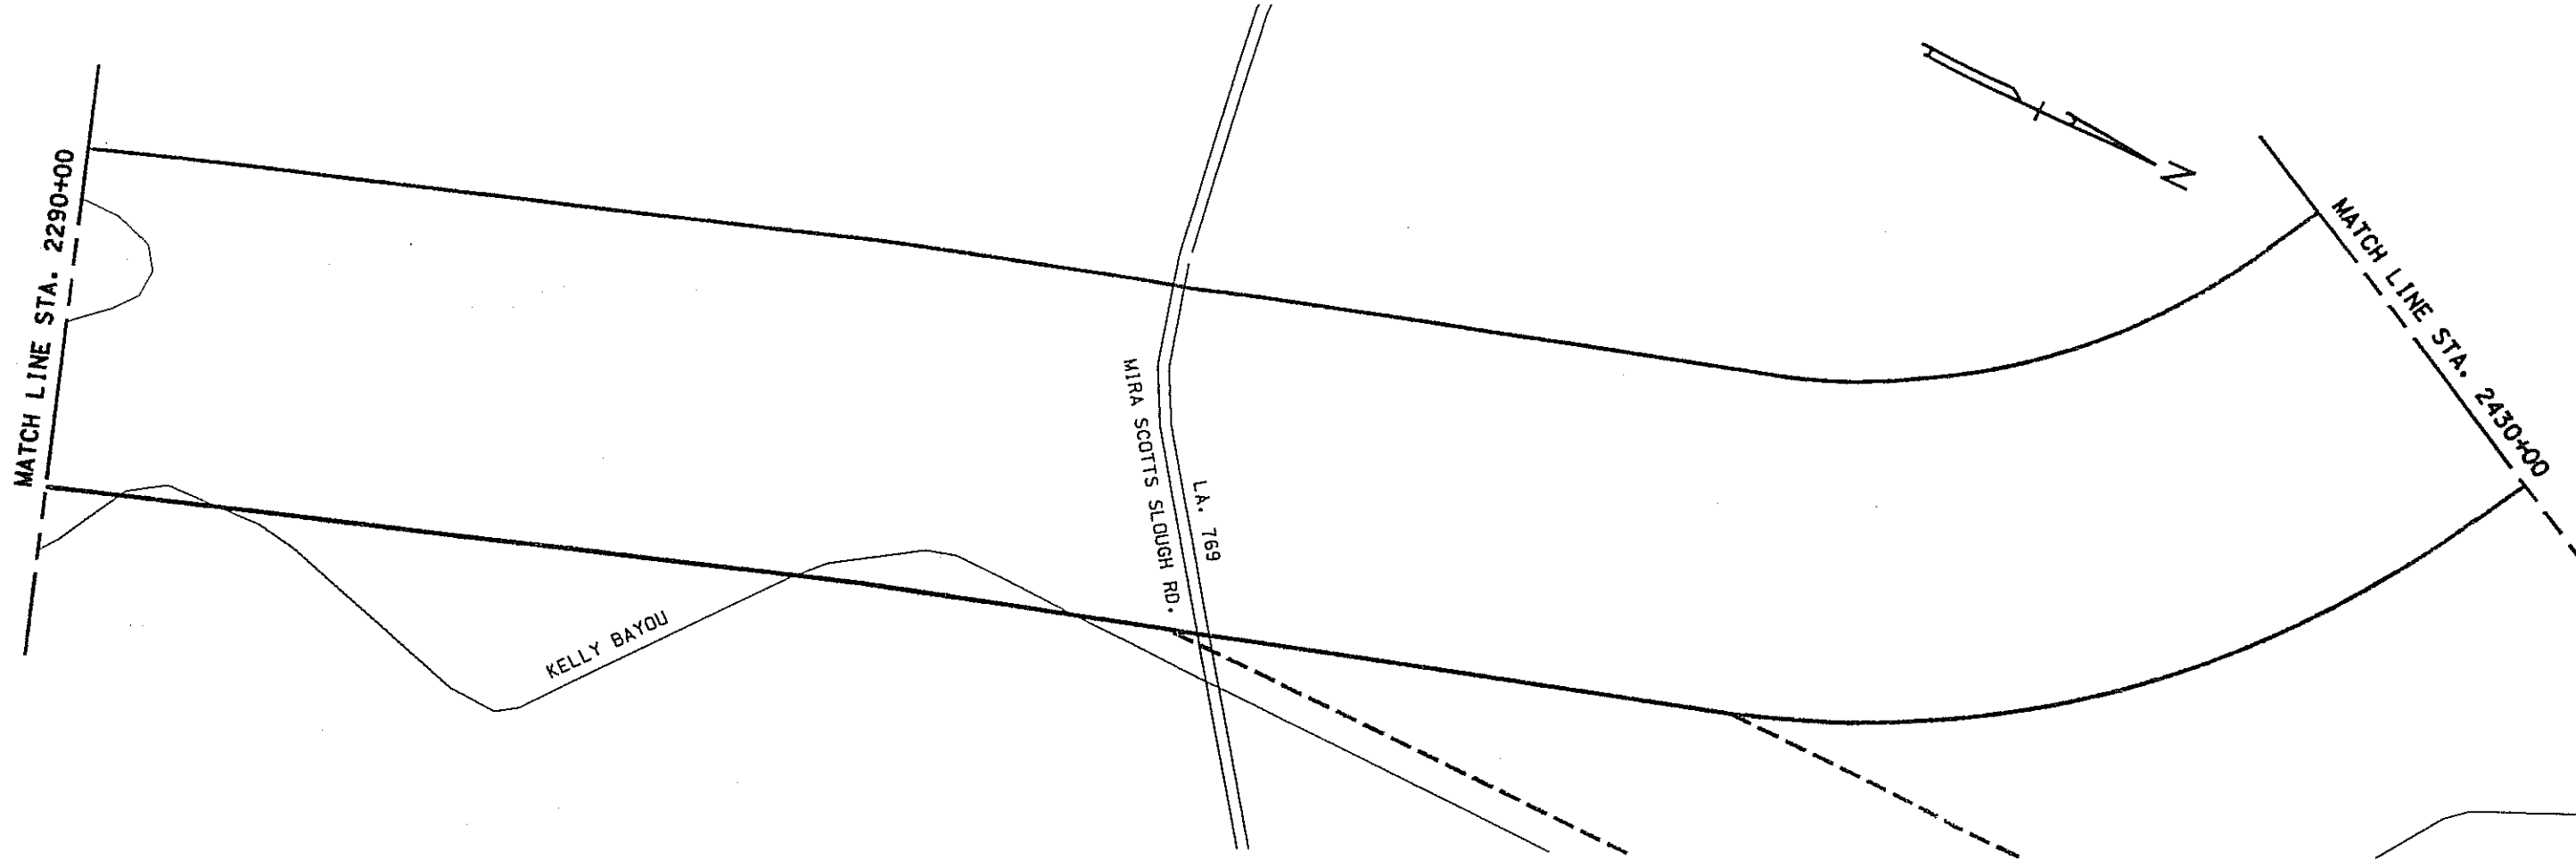

PLAN

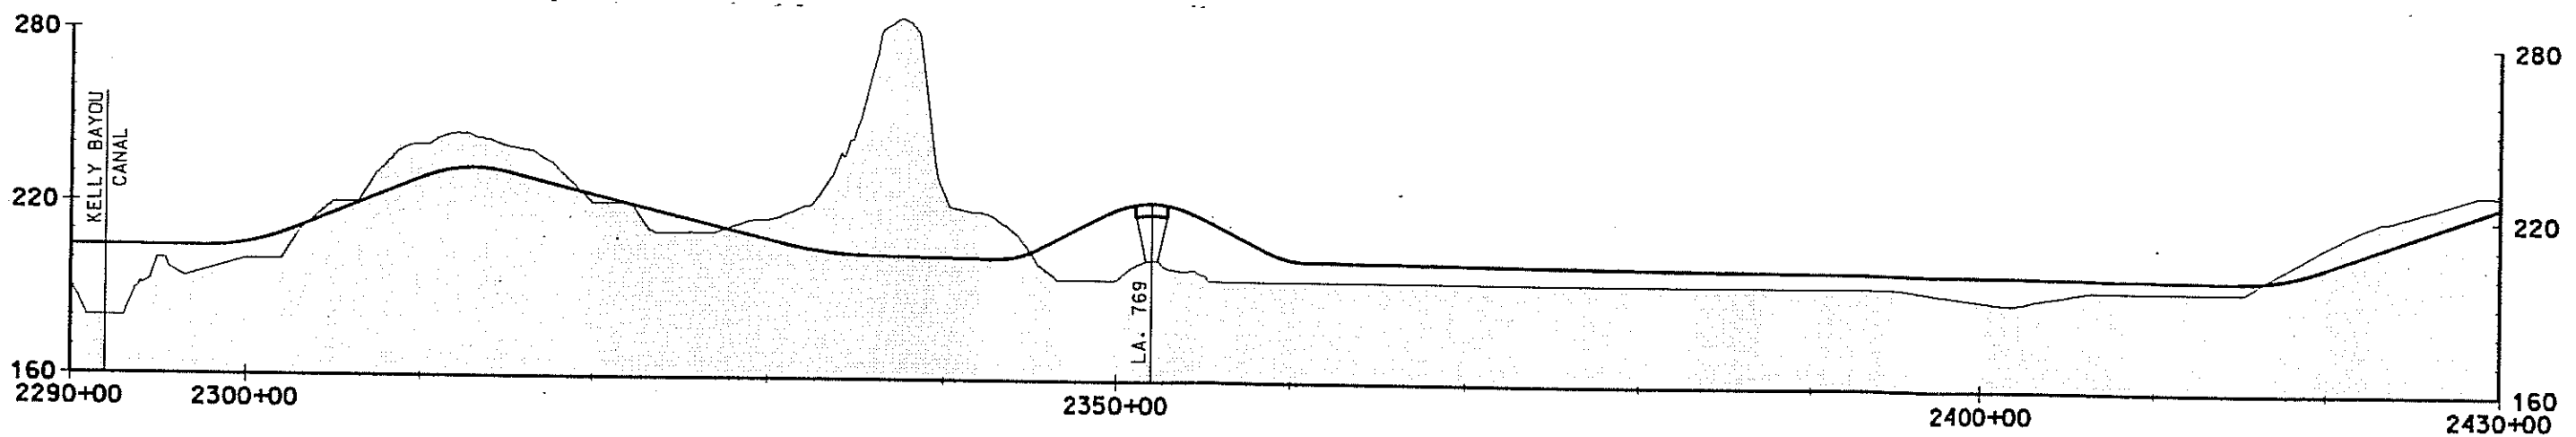

PROFILE




GRAPHIC SCALE

PANEL PC-12  
 ALTERNATE C  
 STA. 2290+00 TO STA. 2430+00  
 NORTH-SOUTH EXPRESSWAY  
 I-220 TO ARKANSAS STATE LINE





PLAN


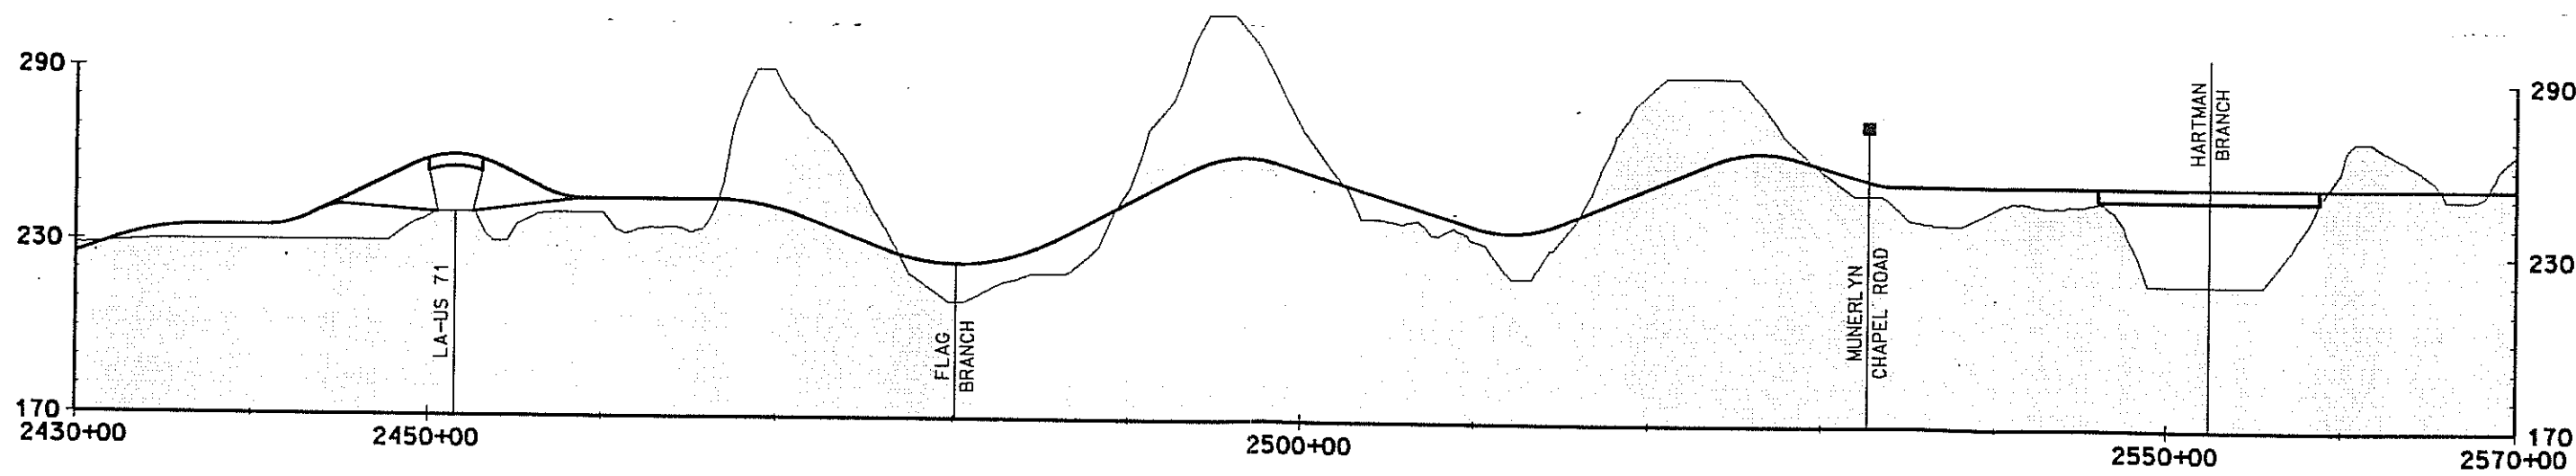


PROFILE





GRAPHIC SCALE

PANEL PC-13  
 ALTERNATE C  
 STA. 2430+00 TO STA. 2570+00  
 NORTH-SOUTH EXPRESSWAY  
 I-220 TO ARKANSAS STATE LINE

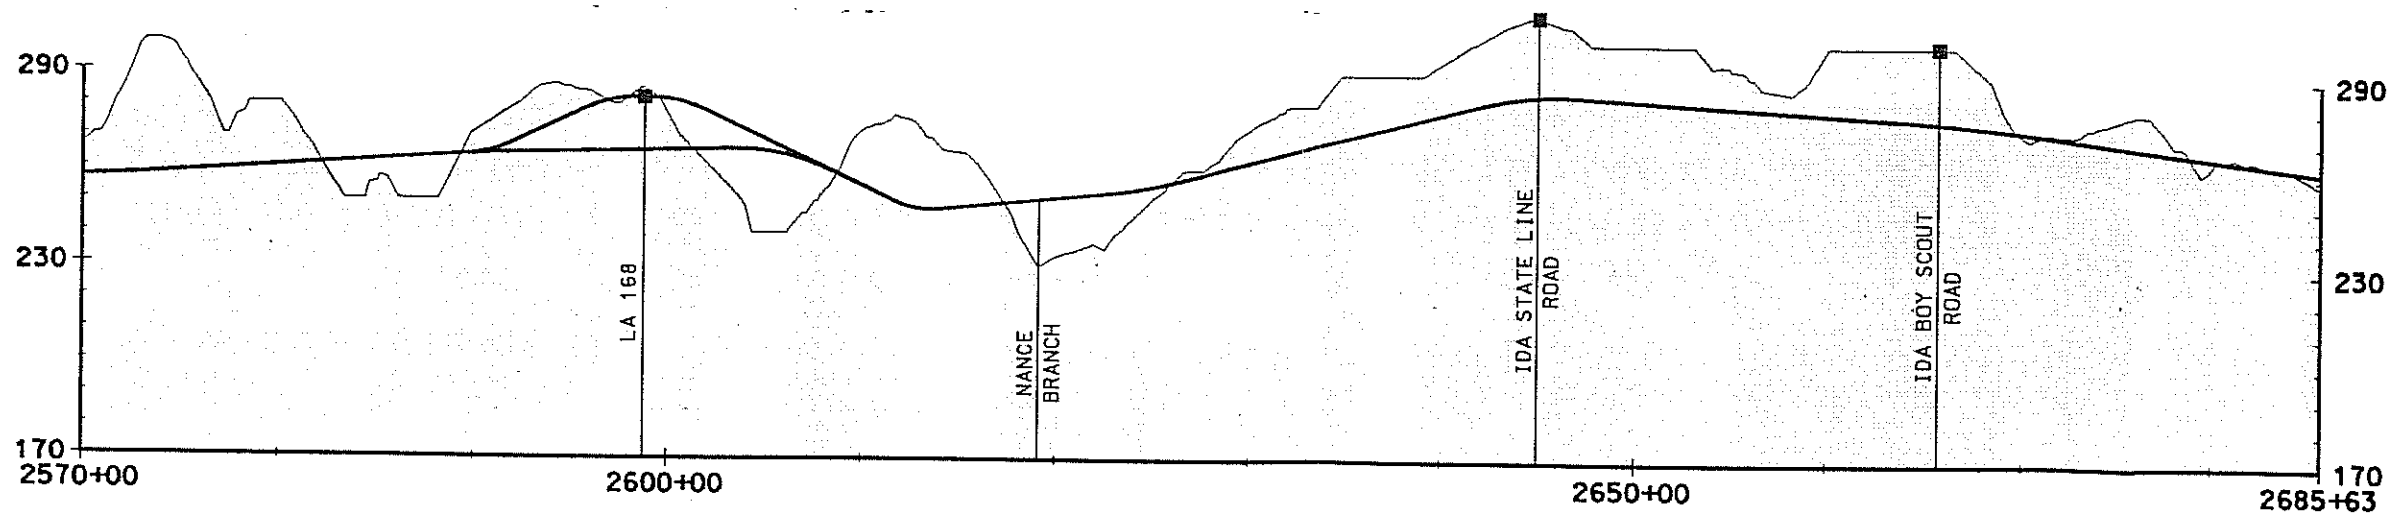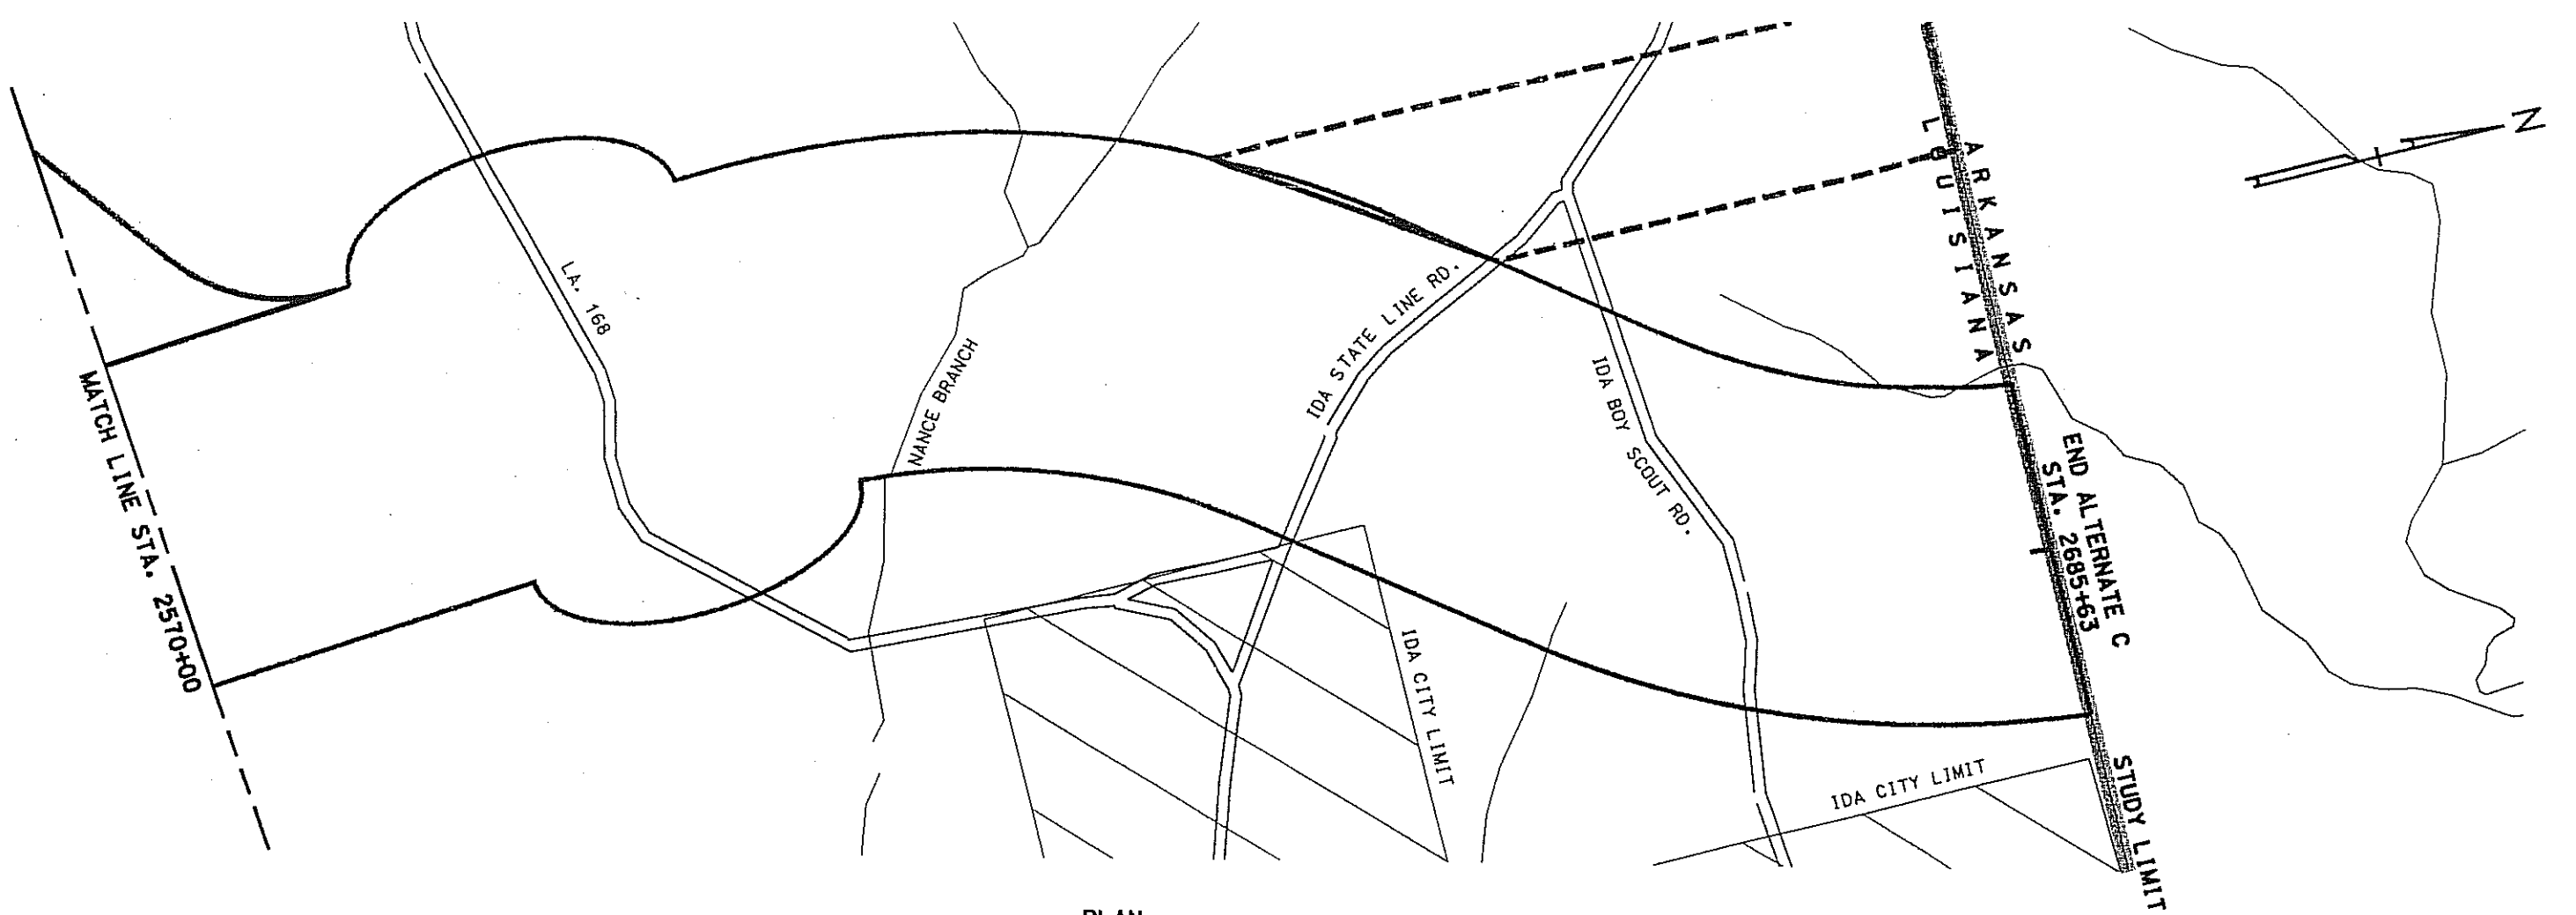




GRAPHIC SCALE

PANEL PC-14  
 ALTERNATE C  
 STA. 2570+00 TO STA. 2685+63  
 NORTH-SOUTH EXPRESSWAY  
 I-220 TO ARKANSAS STATE LINE


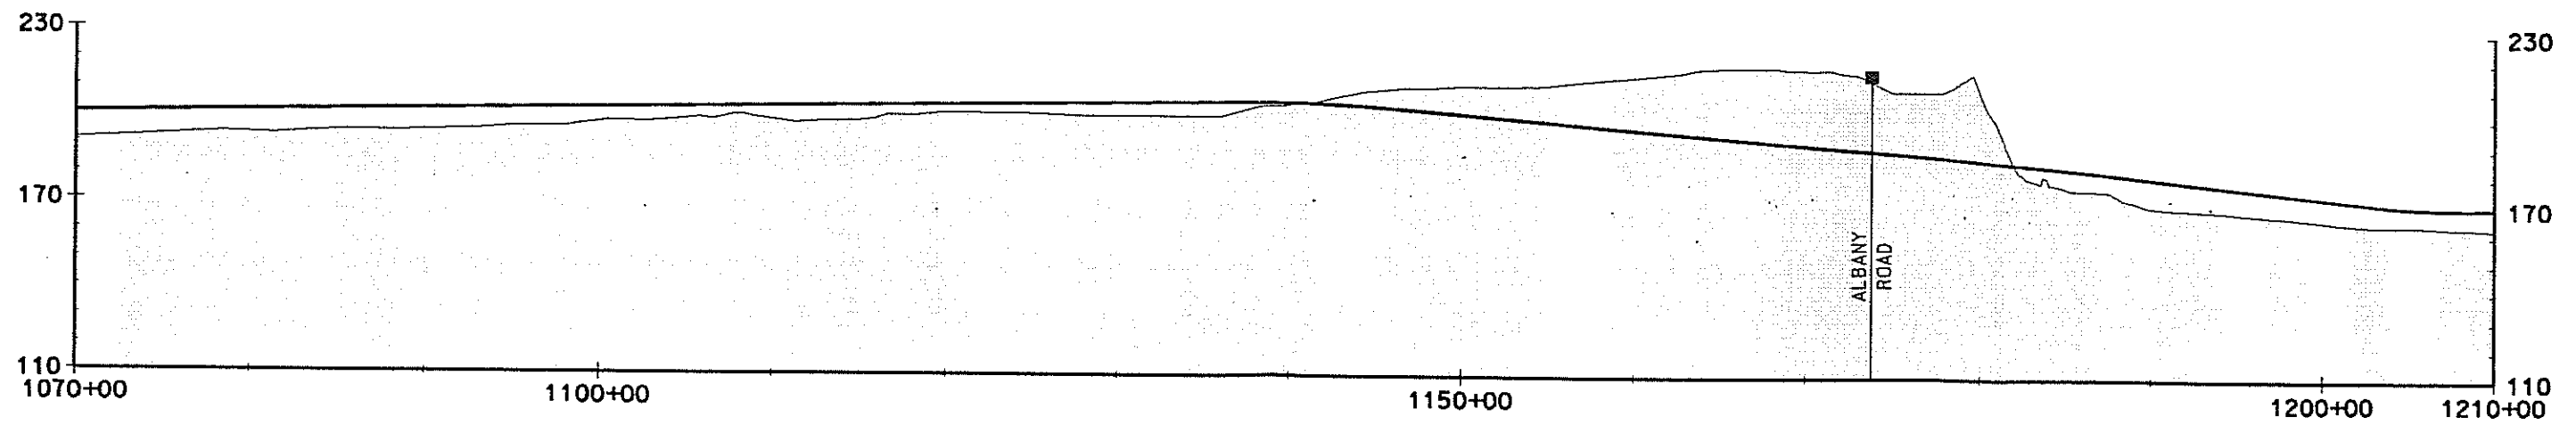
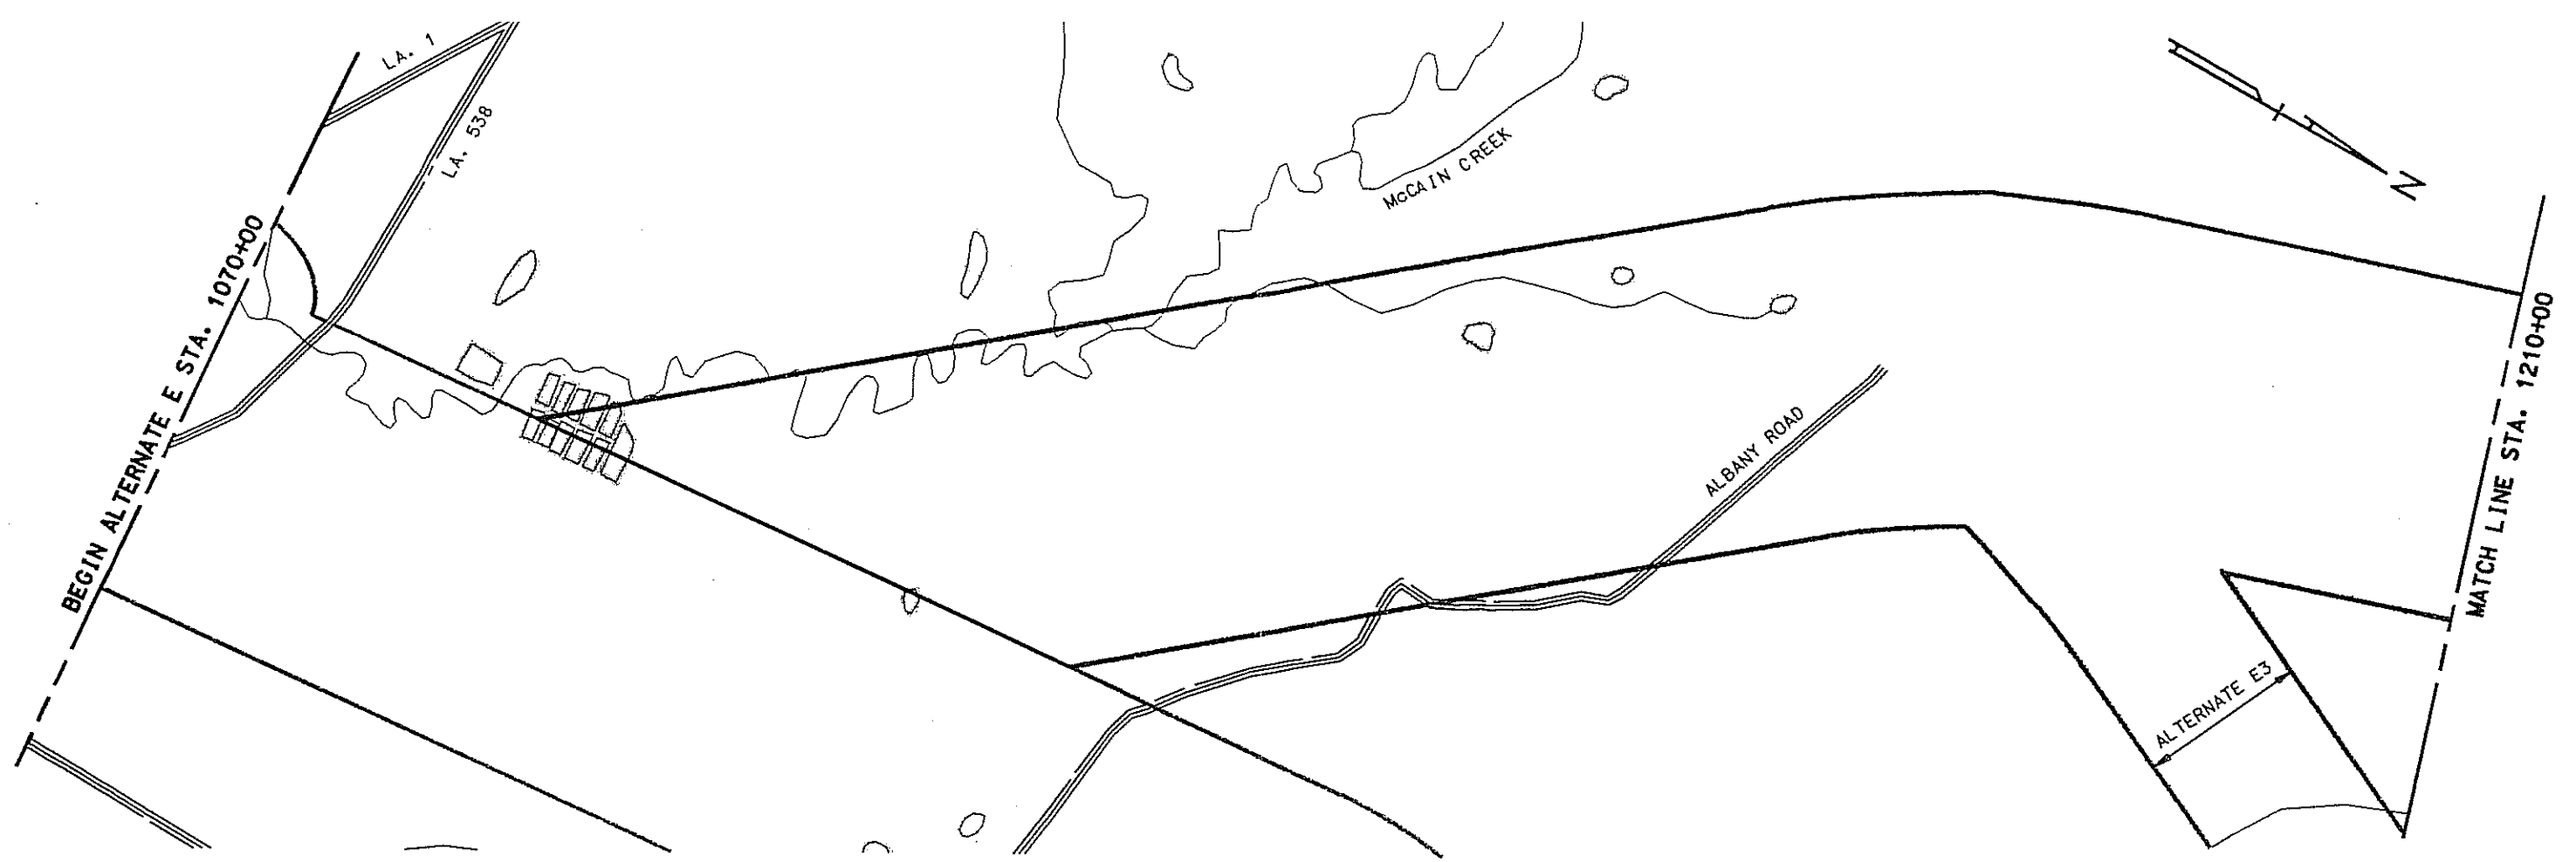


GRAPHIC SCALE

PANEL PE-1  
 ALTERNATE E  
 STA. 1070+00 TO STA. 1210+00  
 NORTH-SOUTH EXPRESSWAY  
 I-220 TO ARKANSAS STATE LINE

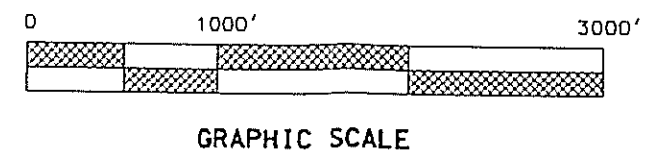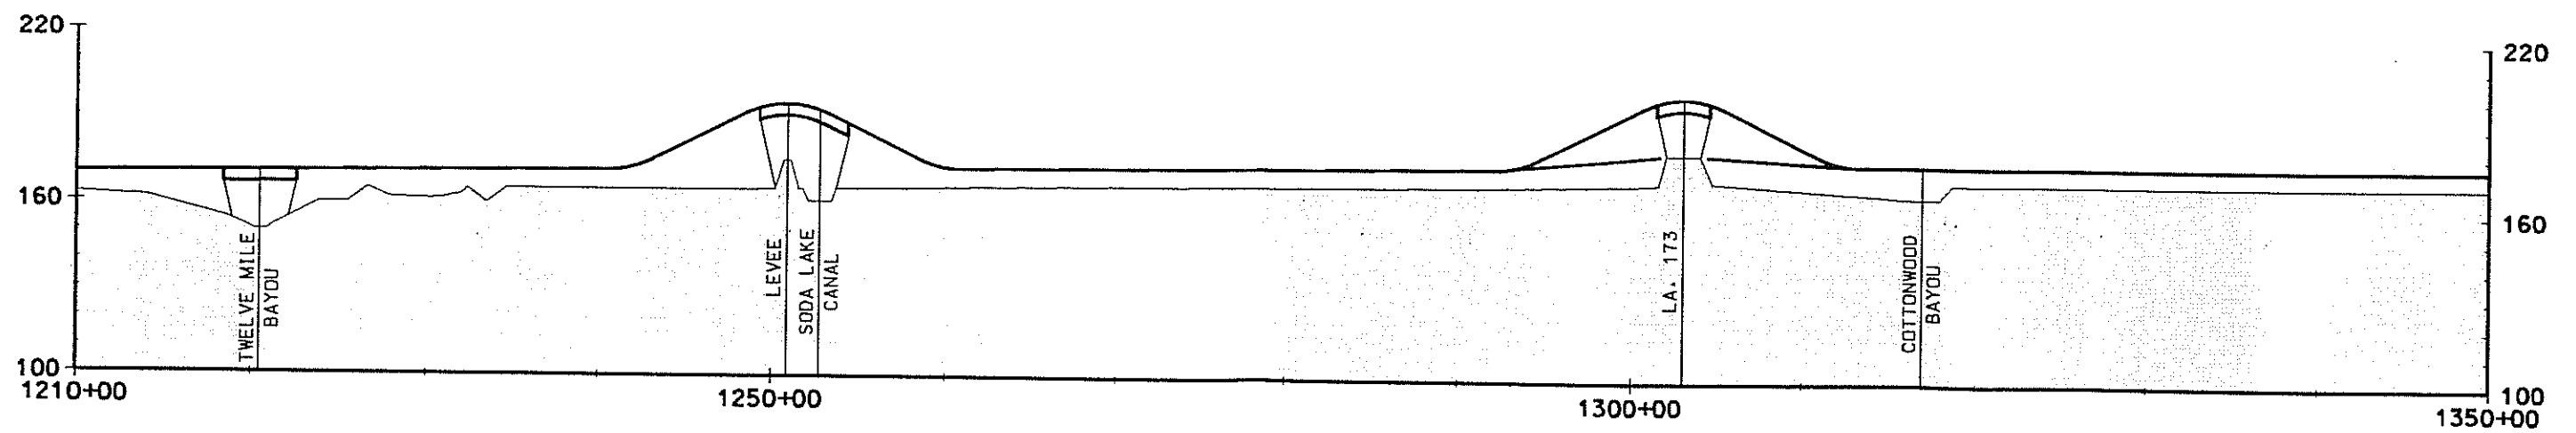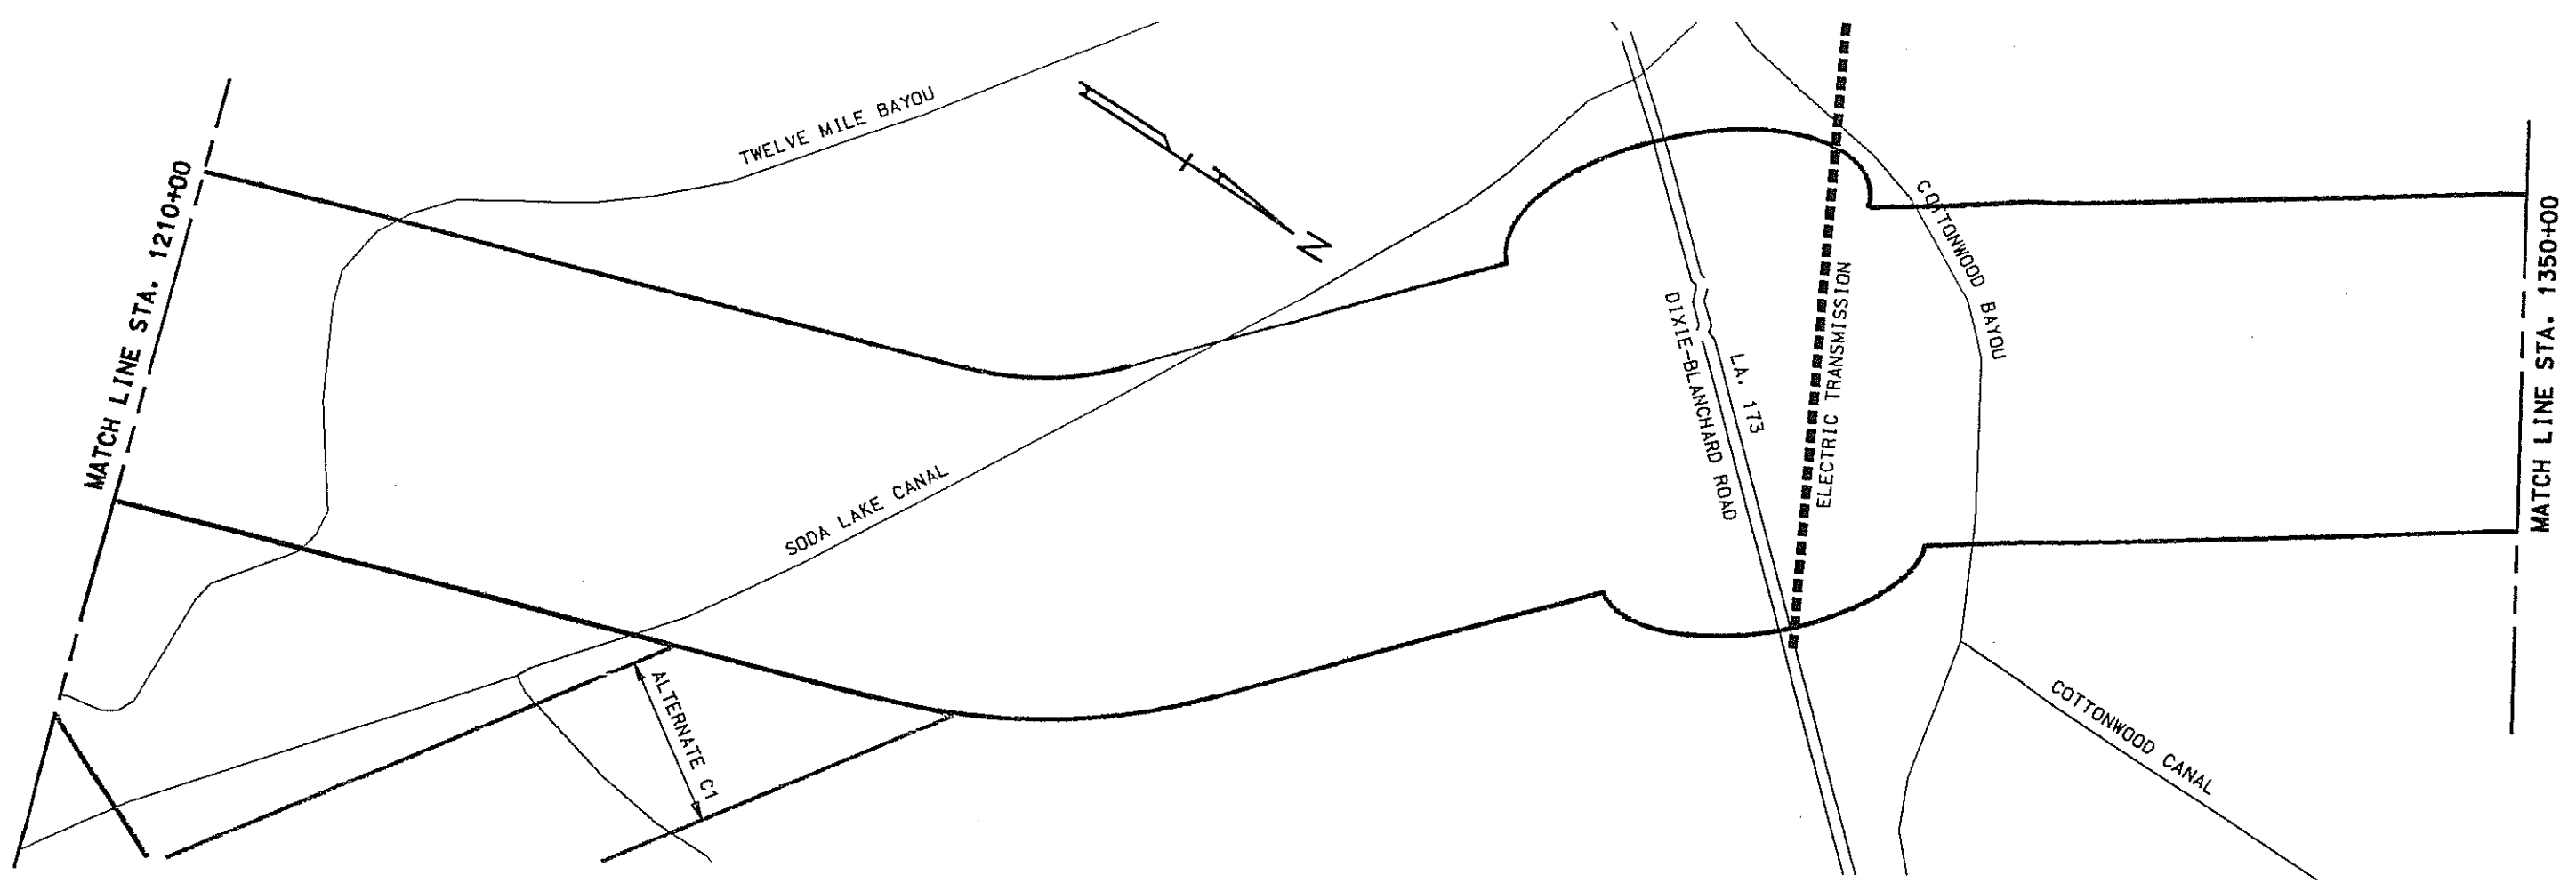


PANEL PE-2  
 ALTERNATE E  
 STA. 1210+00 TO STA. 1350+00  
 NORTH-SOUTH EXPRESSWAY  
 I-220 TO ARKANSAS STATE LINE

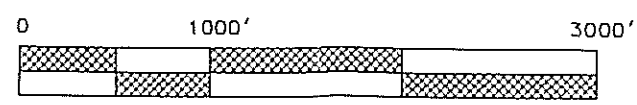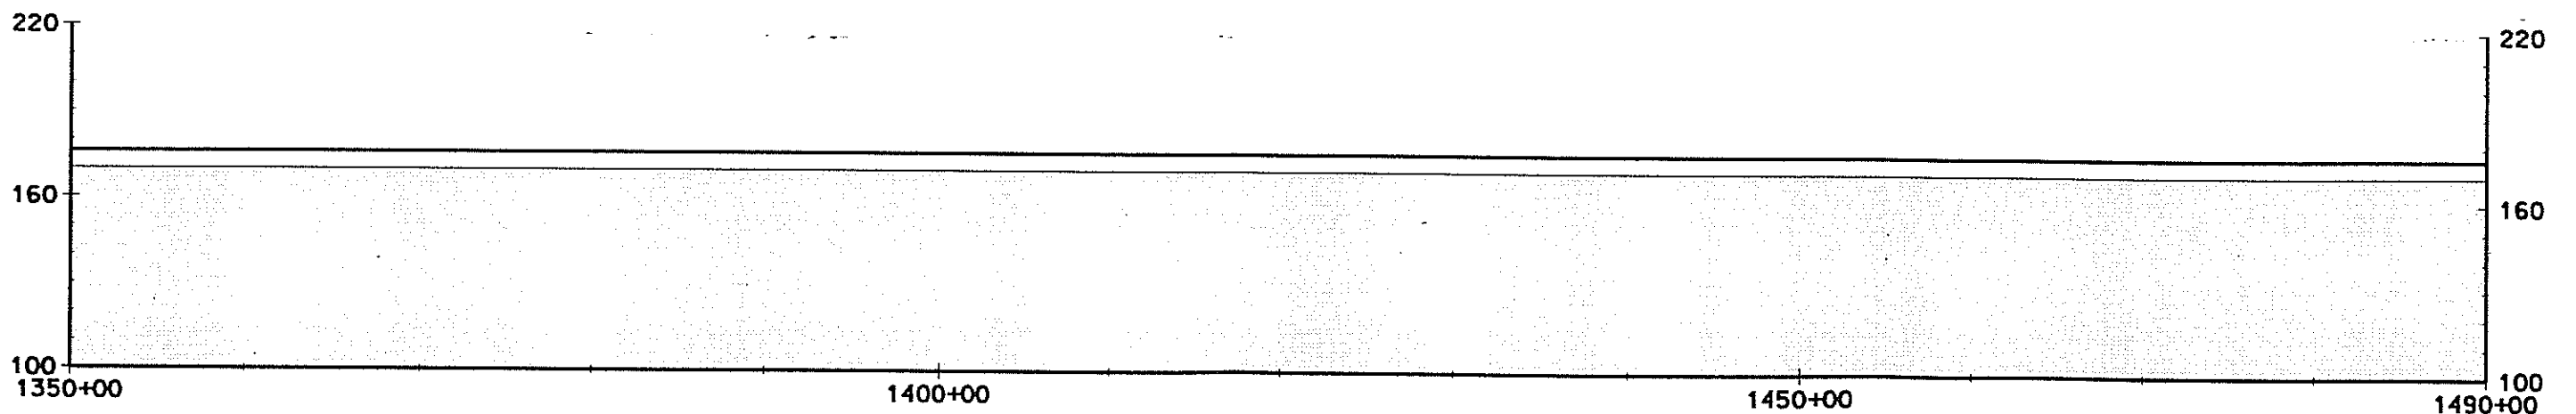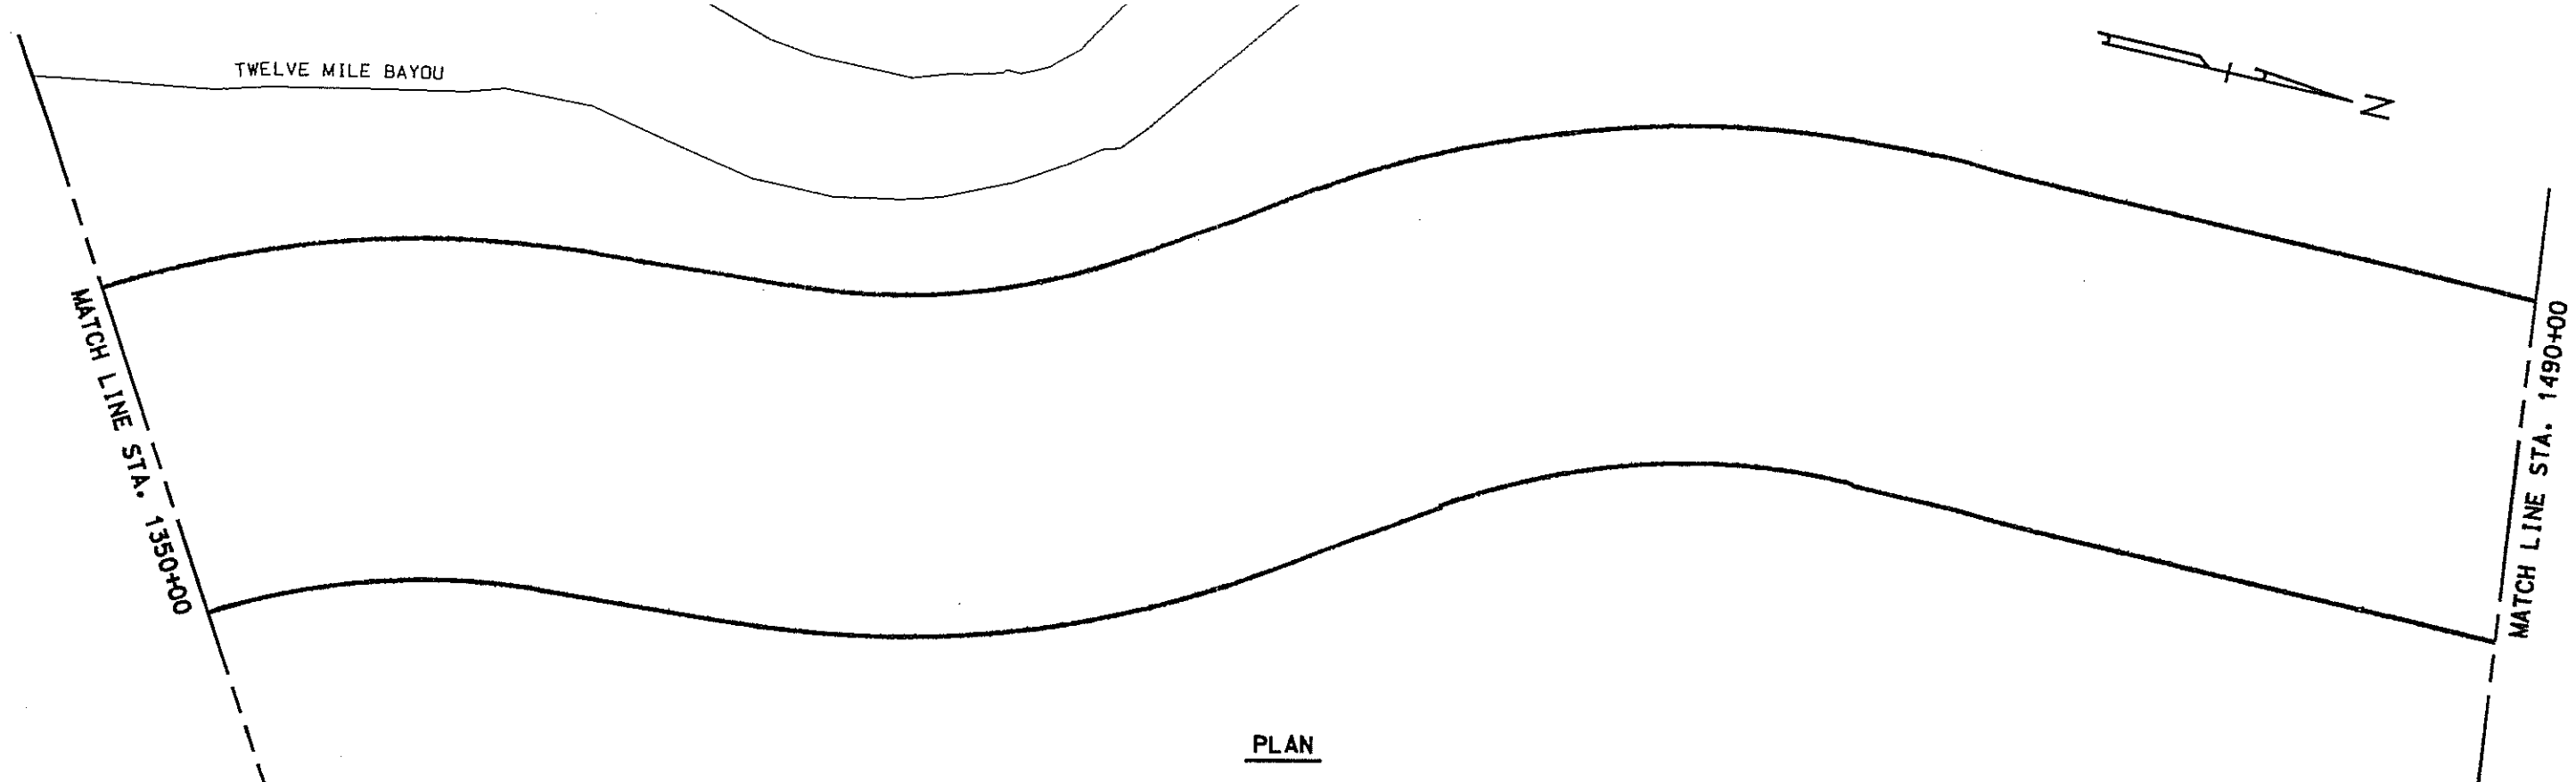


GRAPHIC SCALE


PANEL PE-3  
 ALTERNATE E  
 STA. 1350+00 TO STA. 1490+00  
 NORTH-SOUTH EXPRESSWAY  
 I-220 TO ARKANSAS STATE LINE

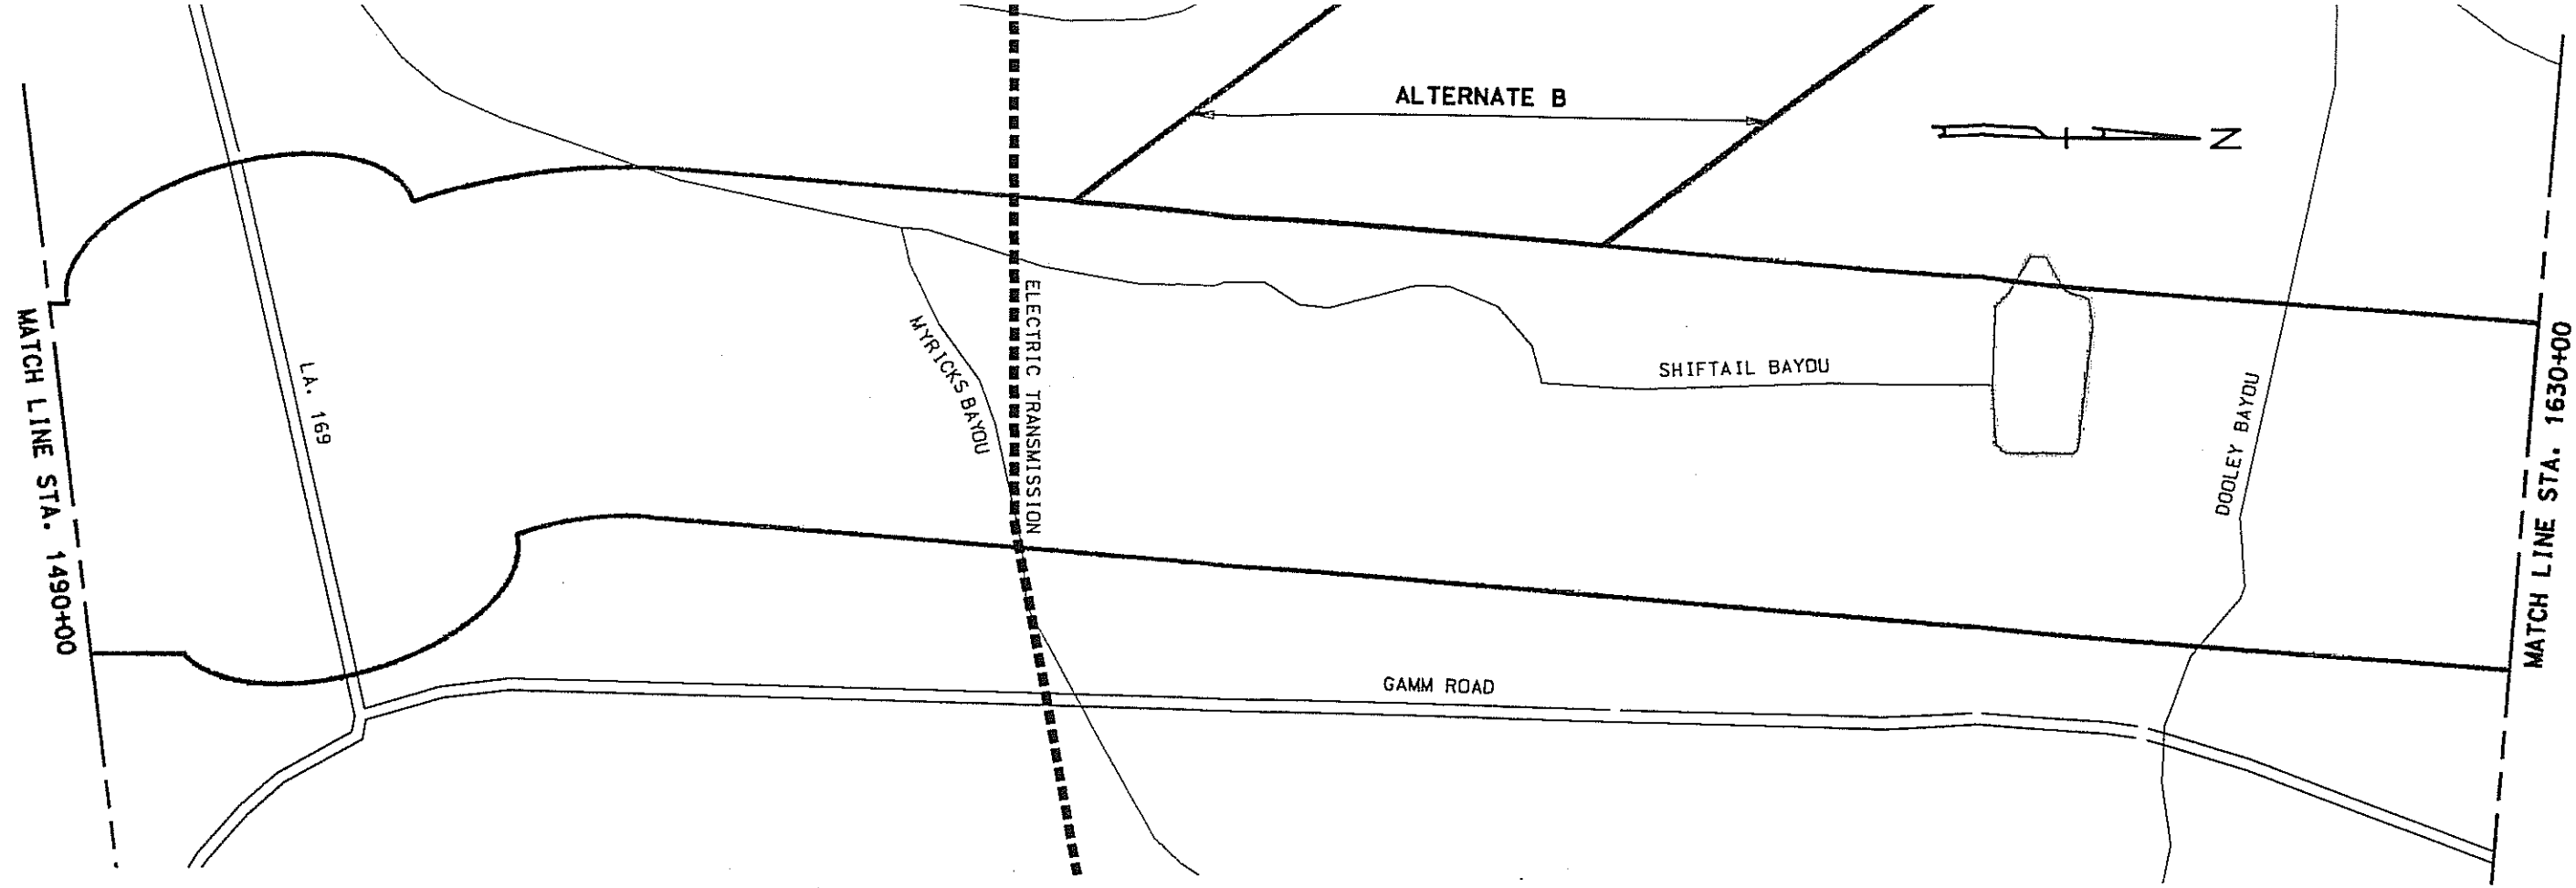

PLAN

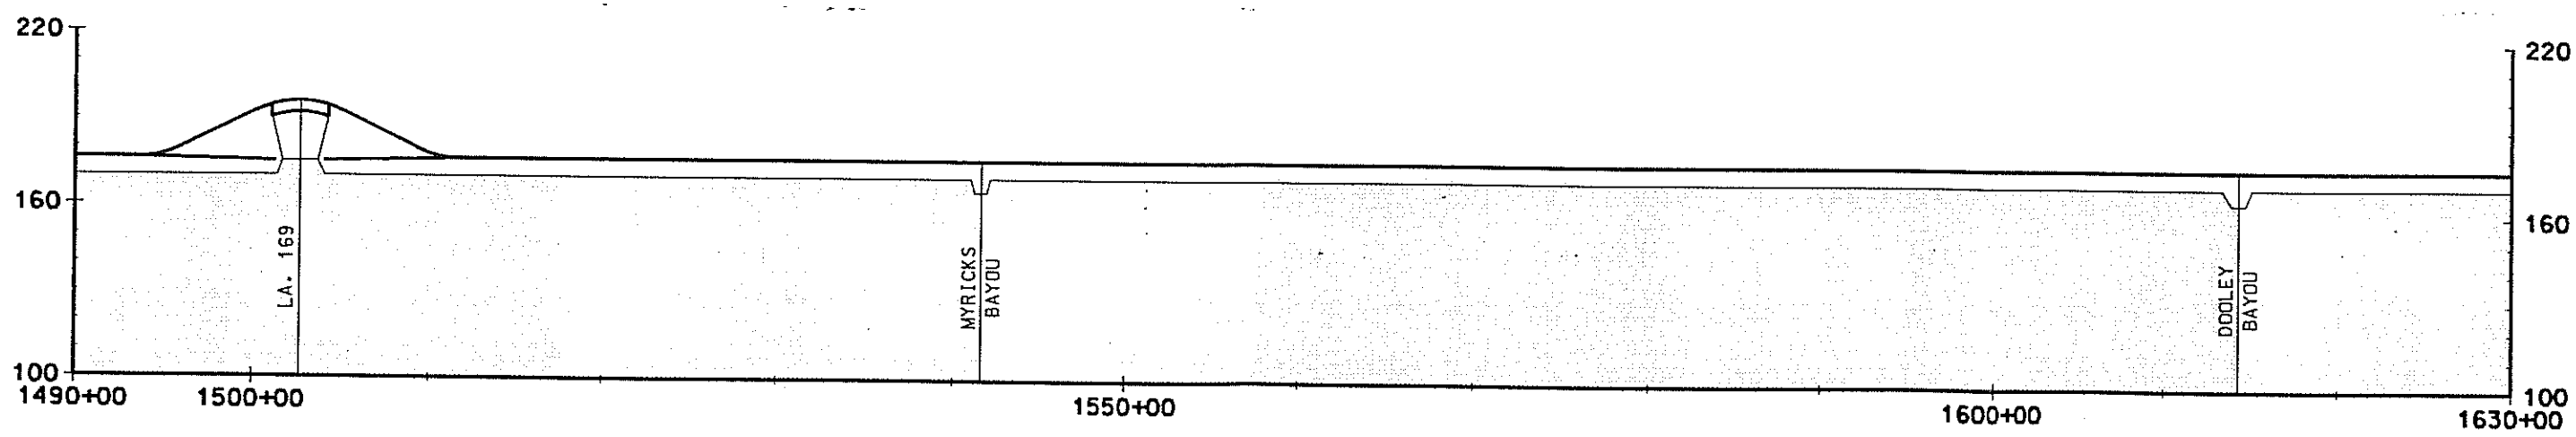


PROFILE

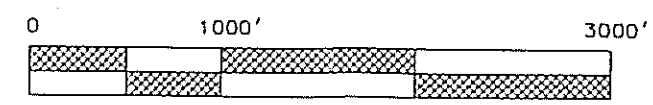

GRAPHIC SCALE

PANEL PE-4  
 ALTERNATE E  
 STA. 1490+00 TO STA. 1630+00  
 NORTH-SOUTH EXPRESSWAY  
 I-220 TO ARKANSAS STATE LINE

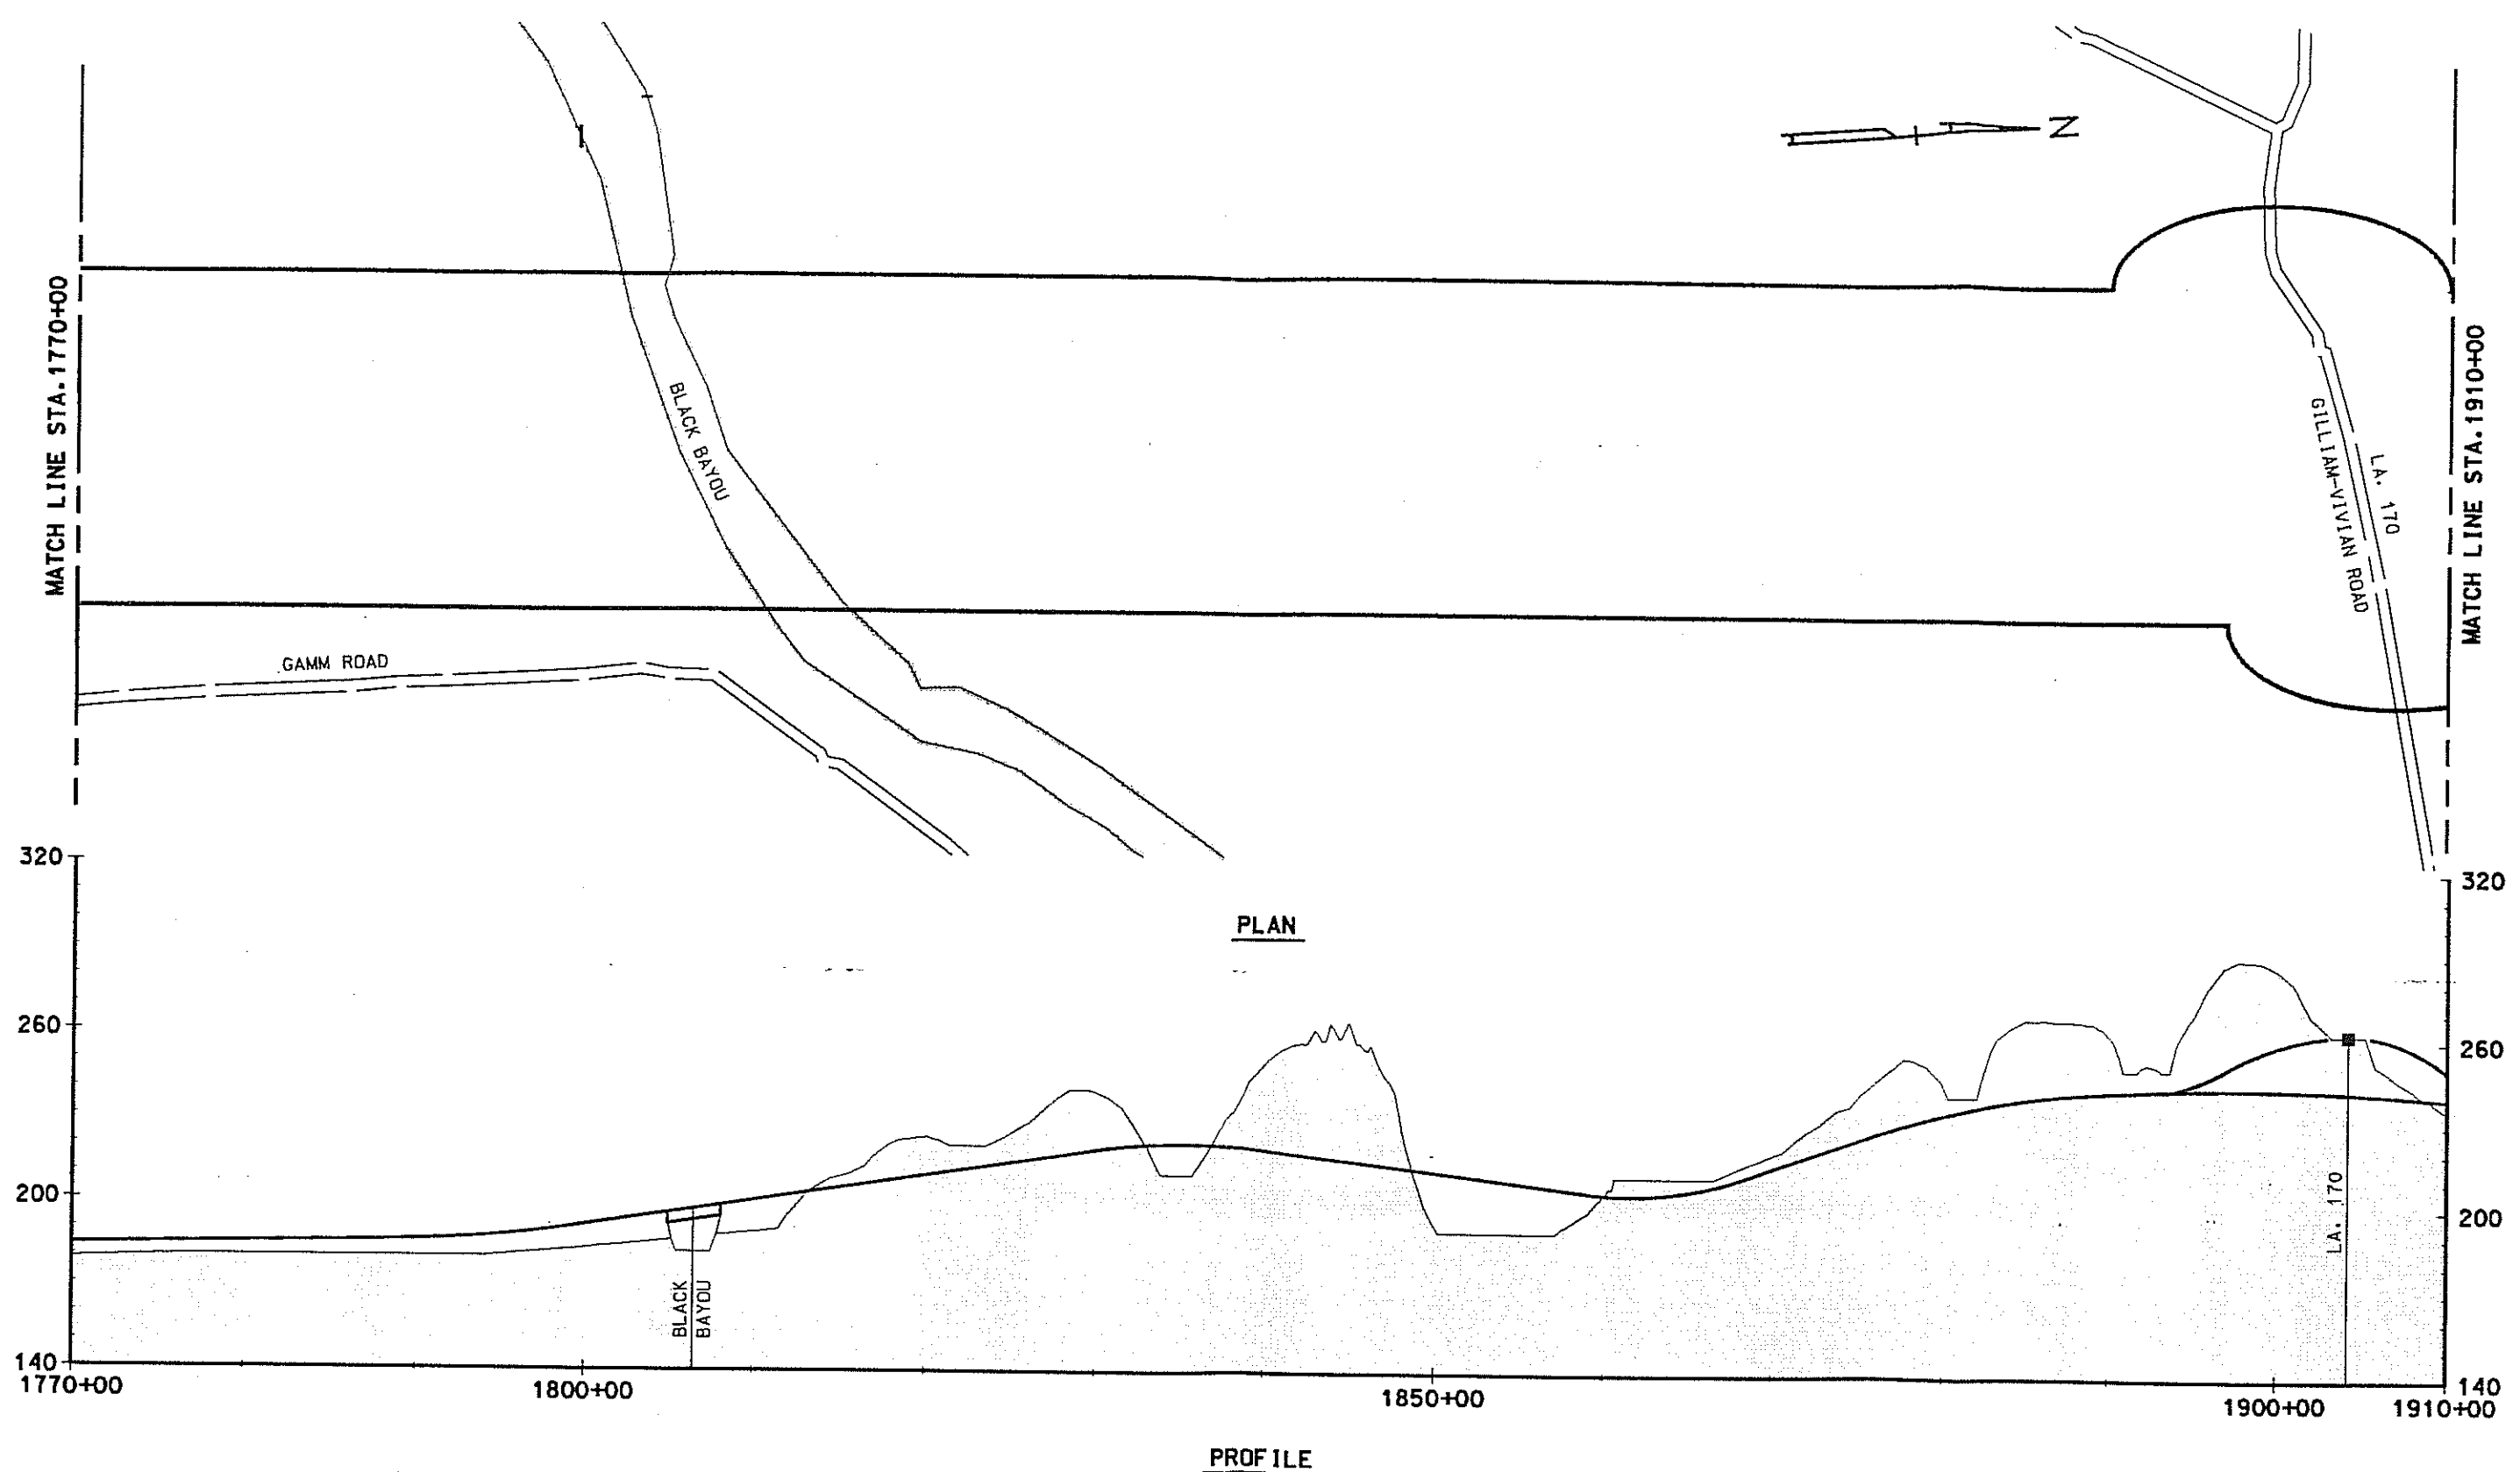

PANEL PE-6  
 ALTERNATE E  
 STA. 1770+00 TO STA. 1910+00  
 NORTH-SOUTH EXPRESSWAY  
 I-220 TO ARKANSAS STATE LINE

