

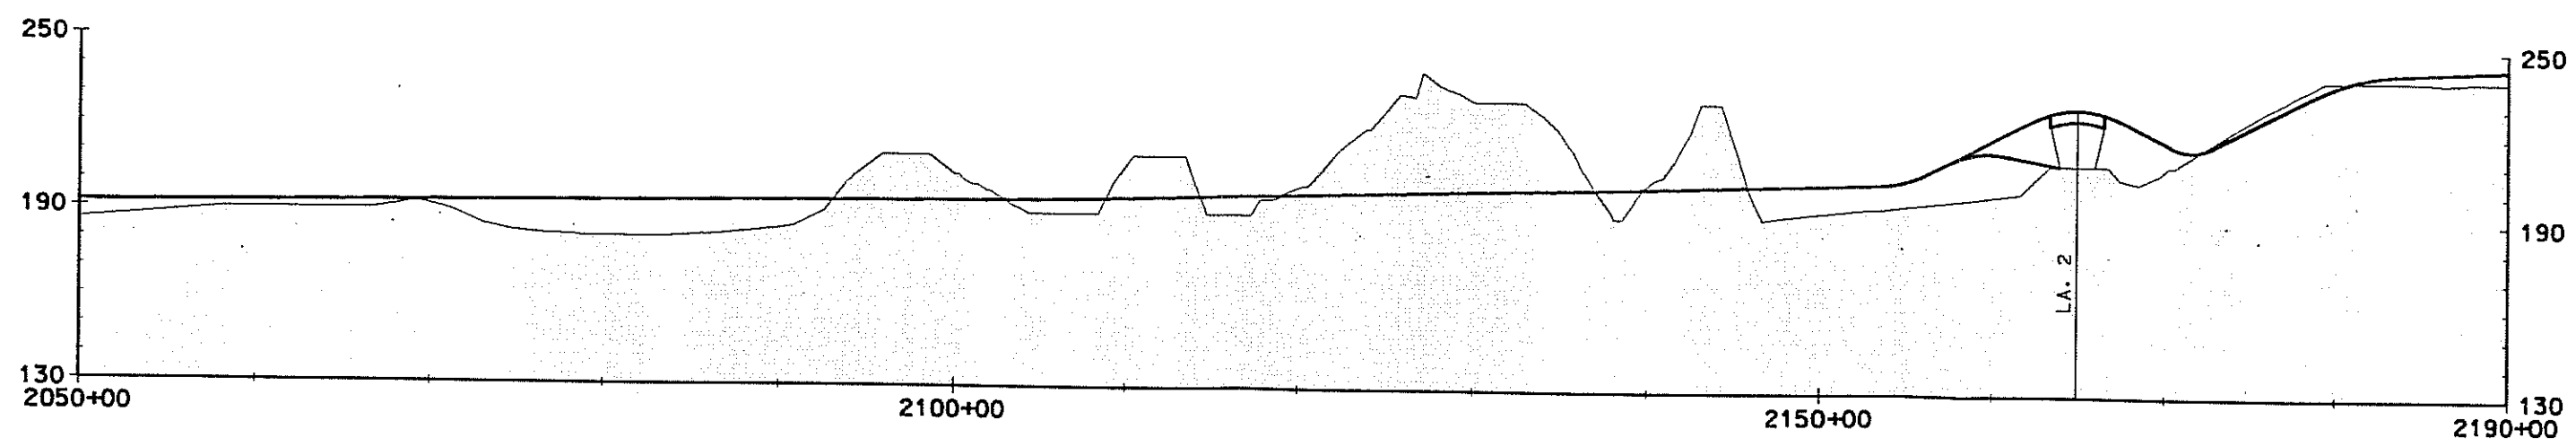
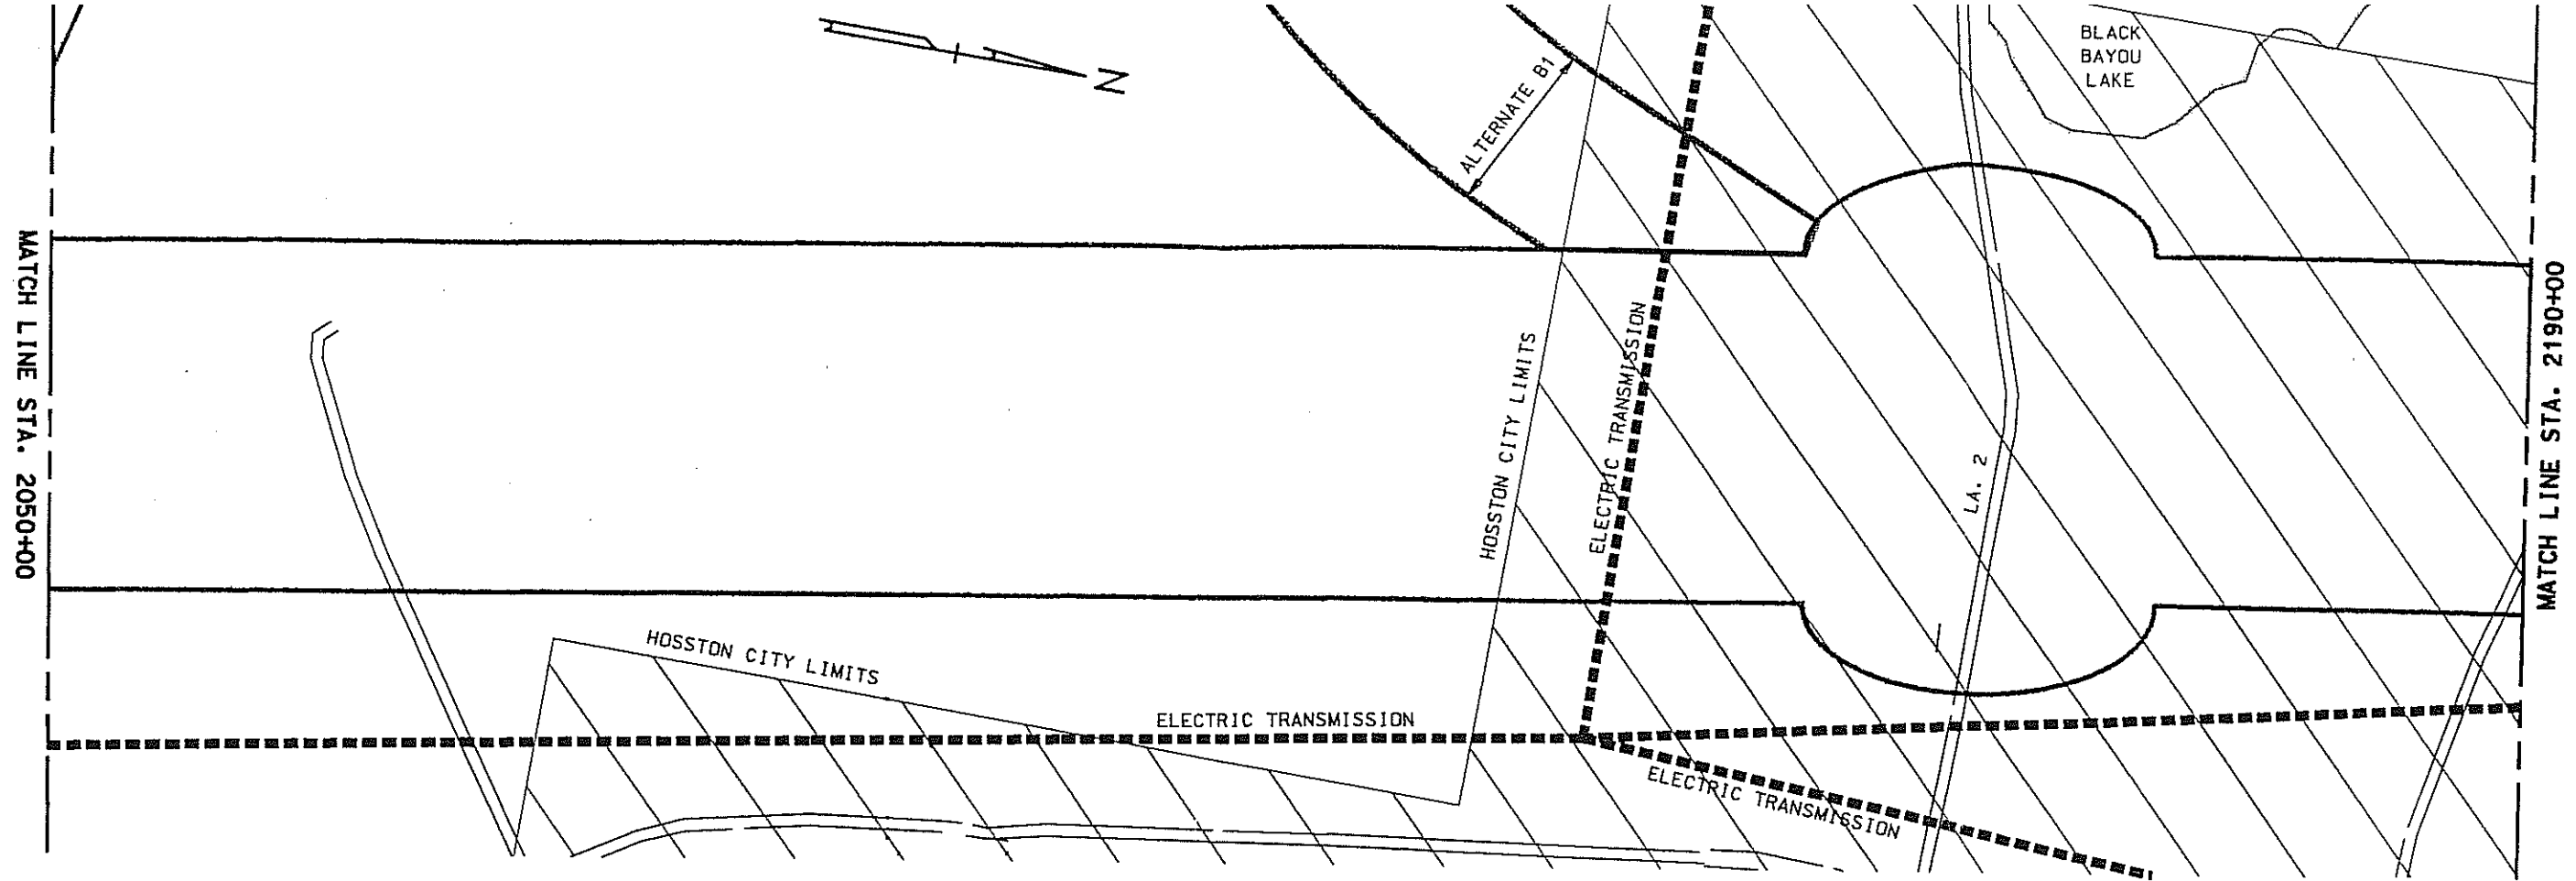
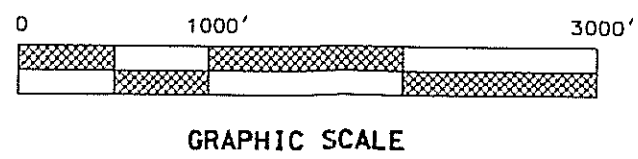


PANEL PE-7
 ALTERNATE E
 STA. 1910+00 TO STA. 2050+00
 NORTH-SOUTH EXPRESSWAY
 I-220 TO ARKANSAS STATE LINE



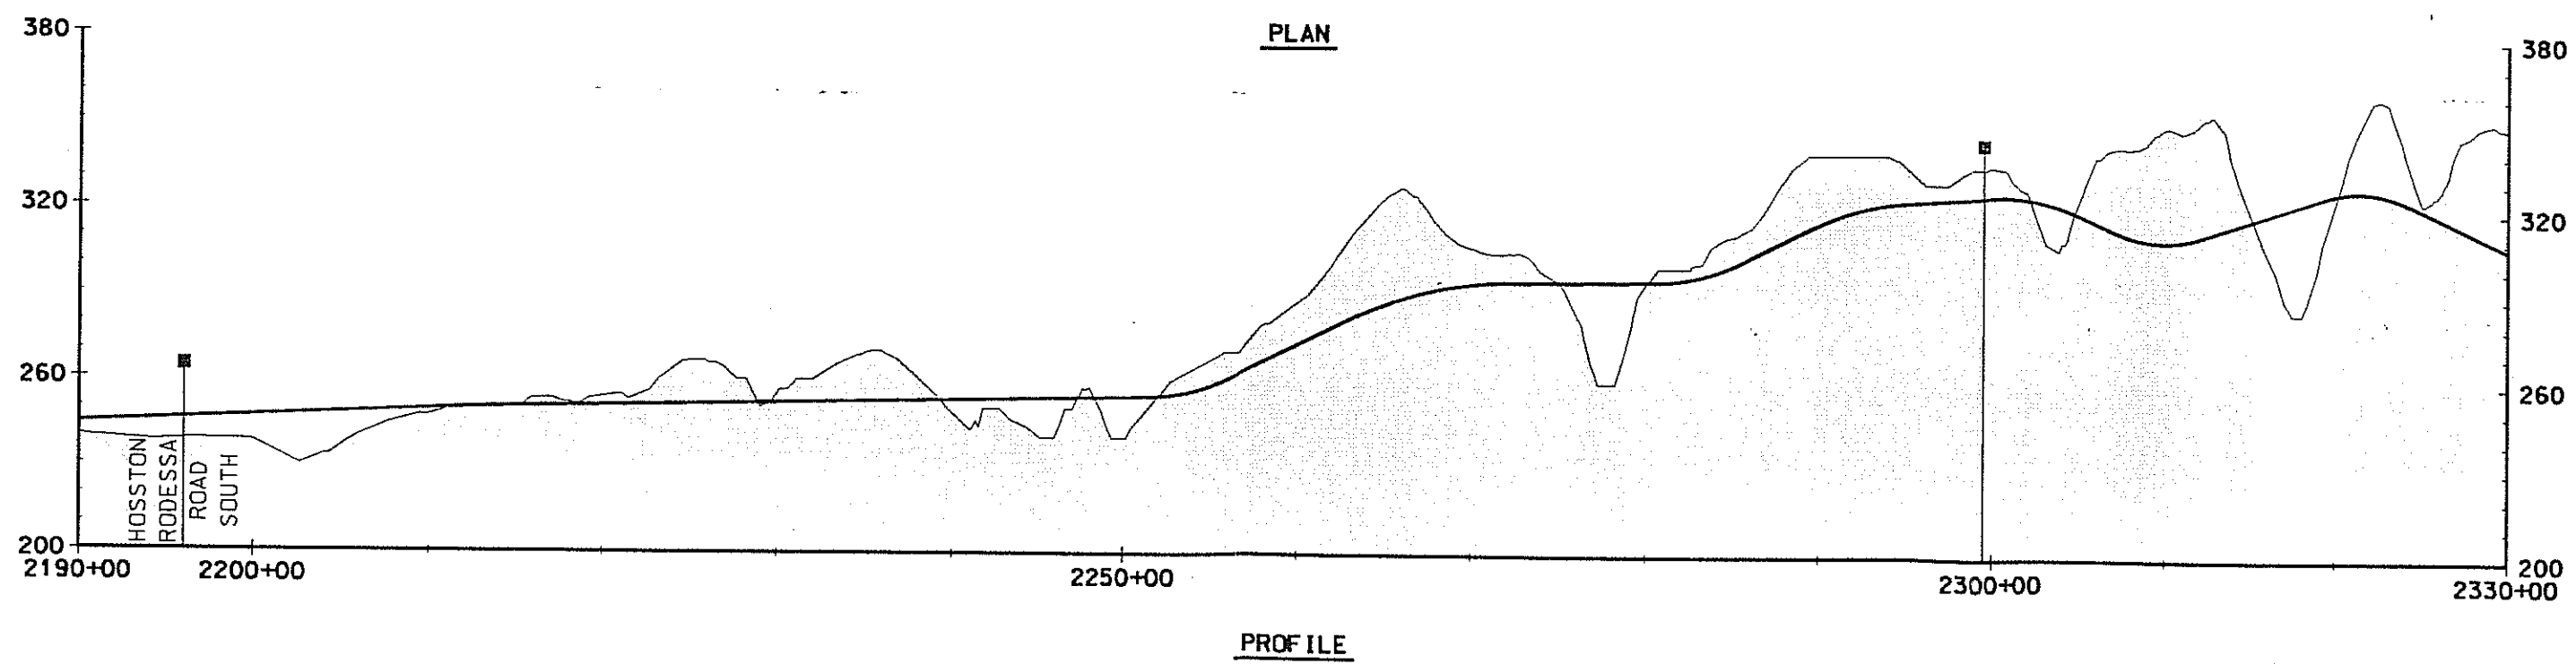


GRAPHIC SCALE

PANEL PE-8
 ALTERNATE E
 STA. 2050+00 TO STA. 2190+00
 NORTH-SOUTH EXPRESSWAY
 I-220 TO ARKANSAS STATE LINE

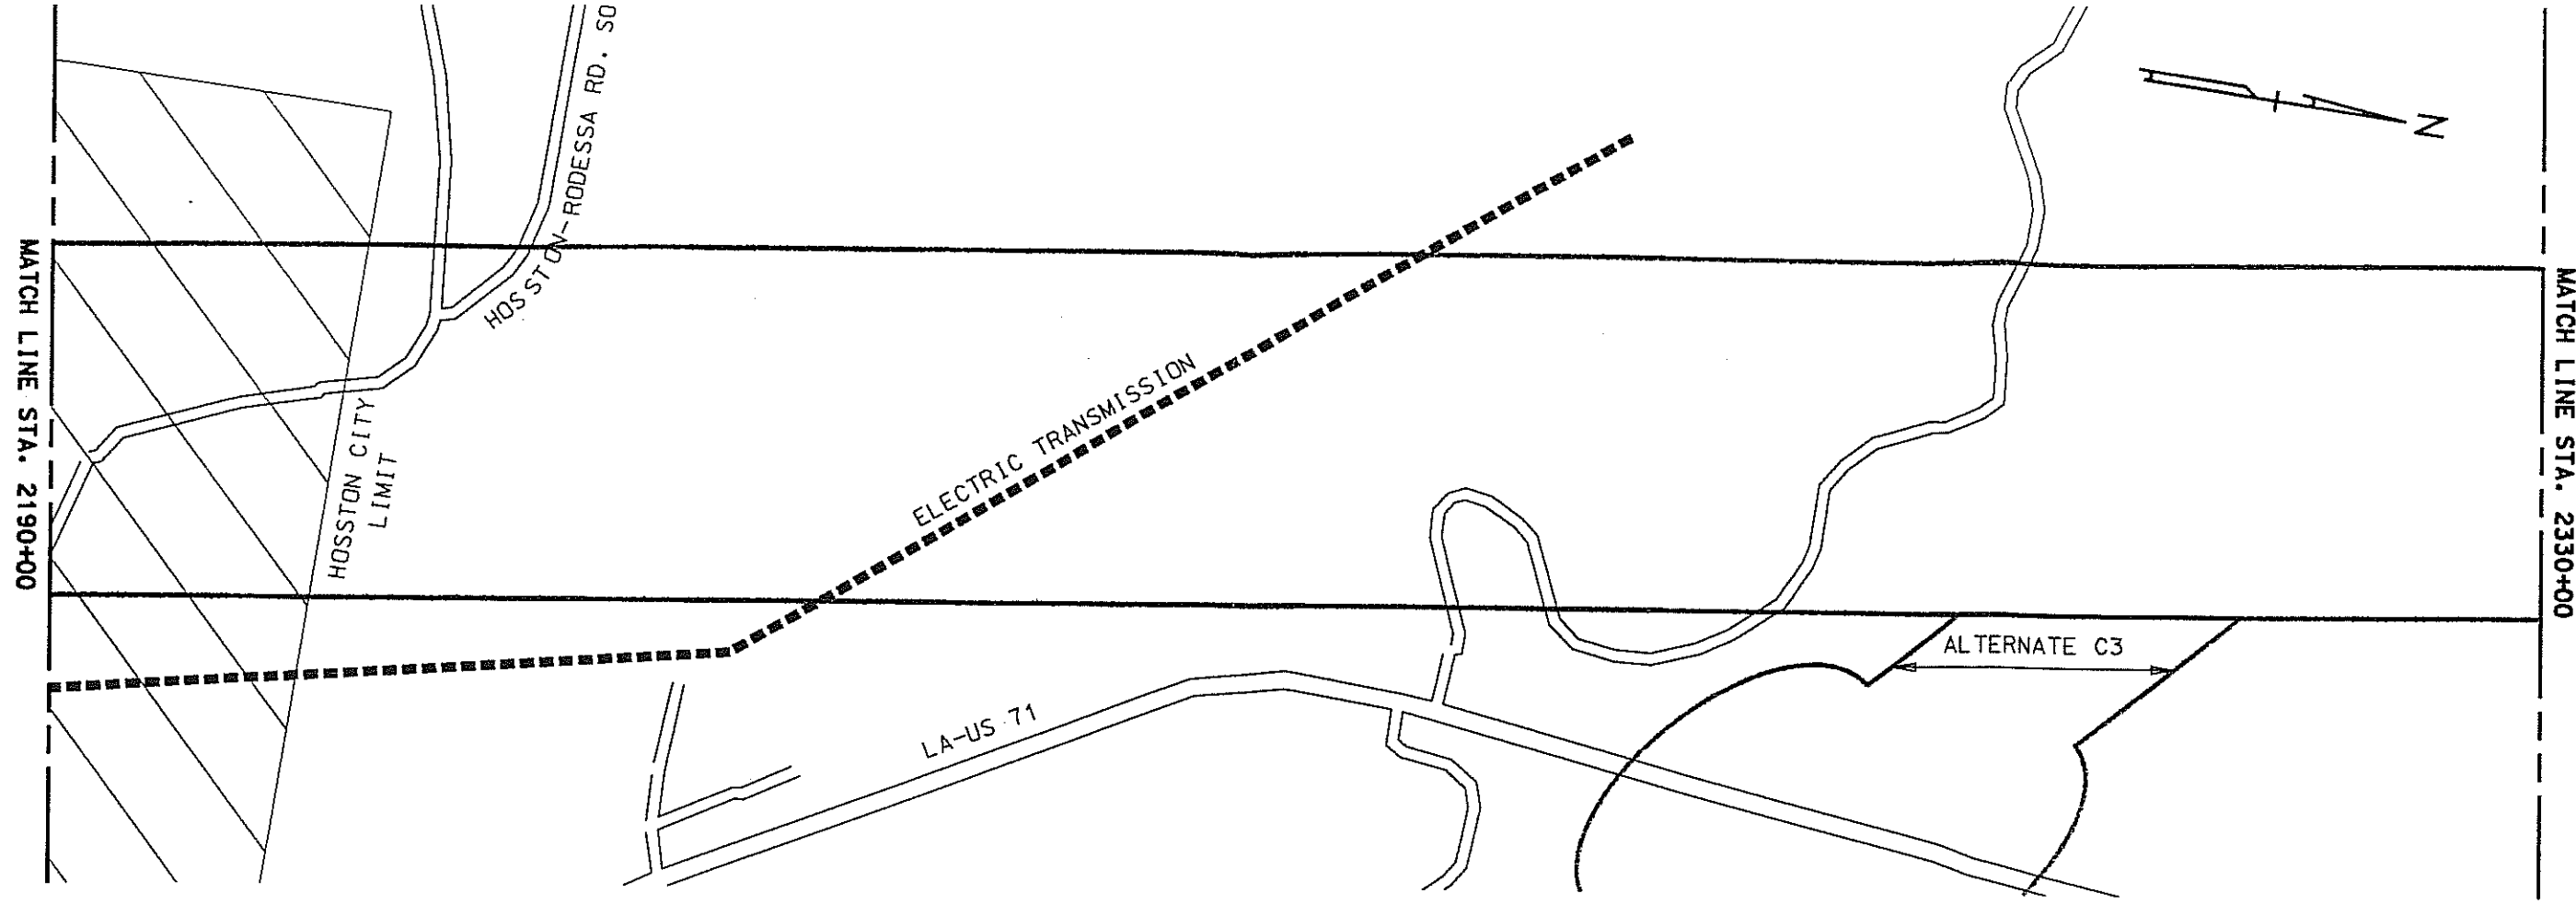

PANEL PE-9
 ALTERNATE E
 STA. 2190+00 TO STA. 2330+00
 NORTH-SOUTH EXPRESSWAY
 I-220 TO ARKANSAS STATE LINE

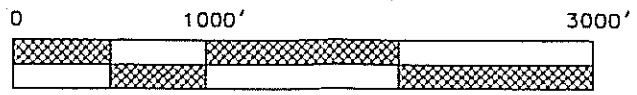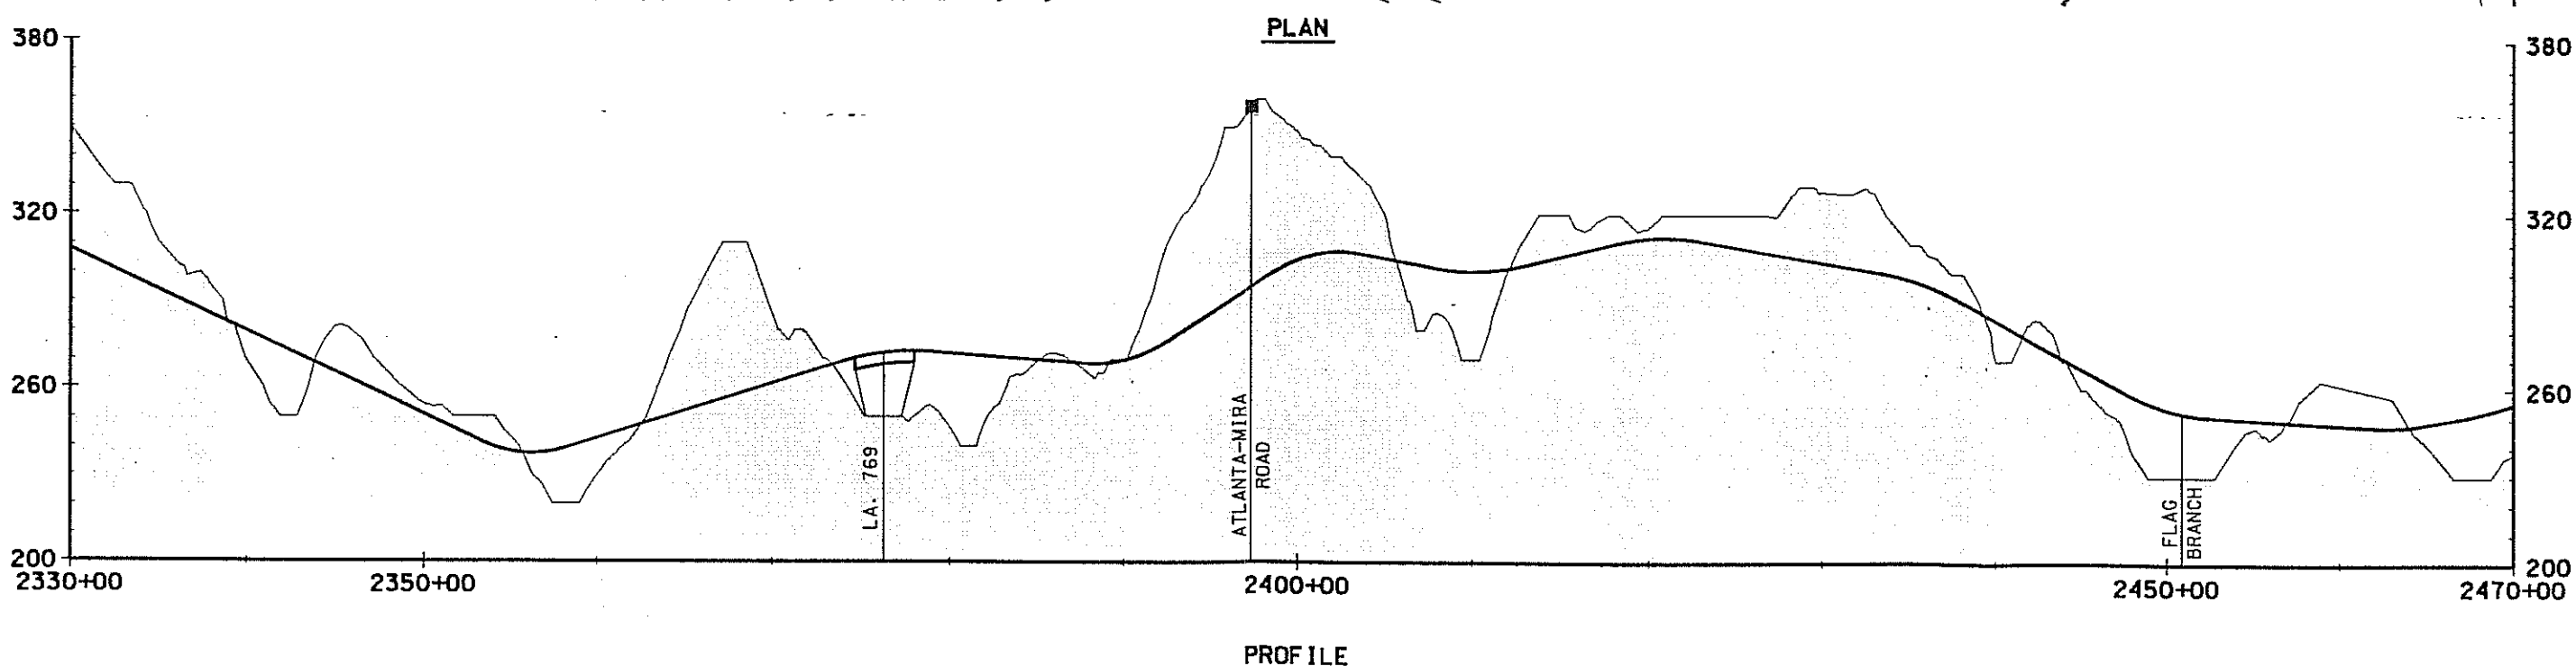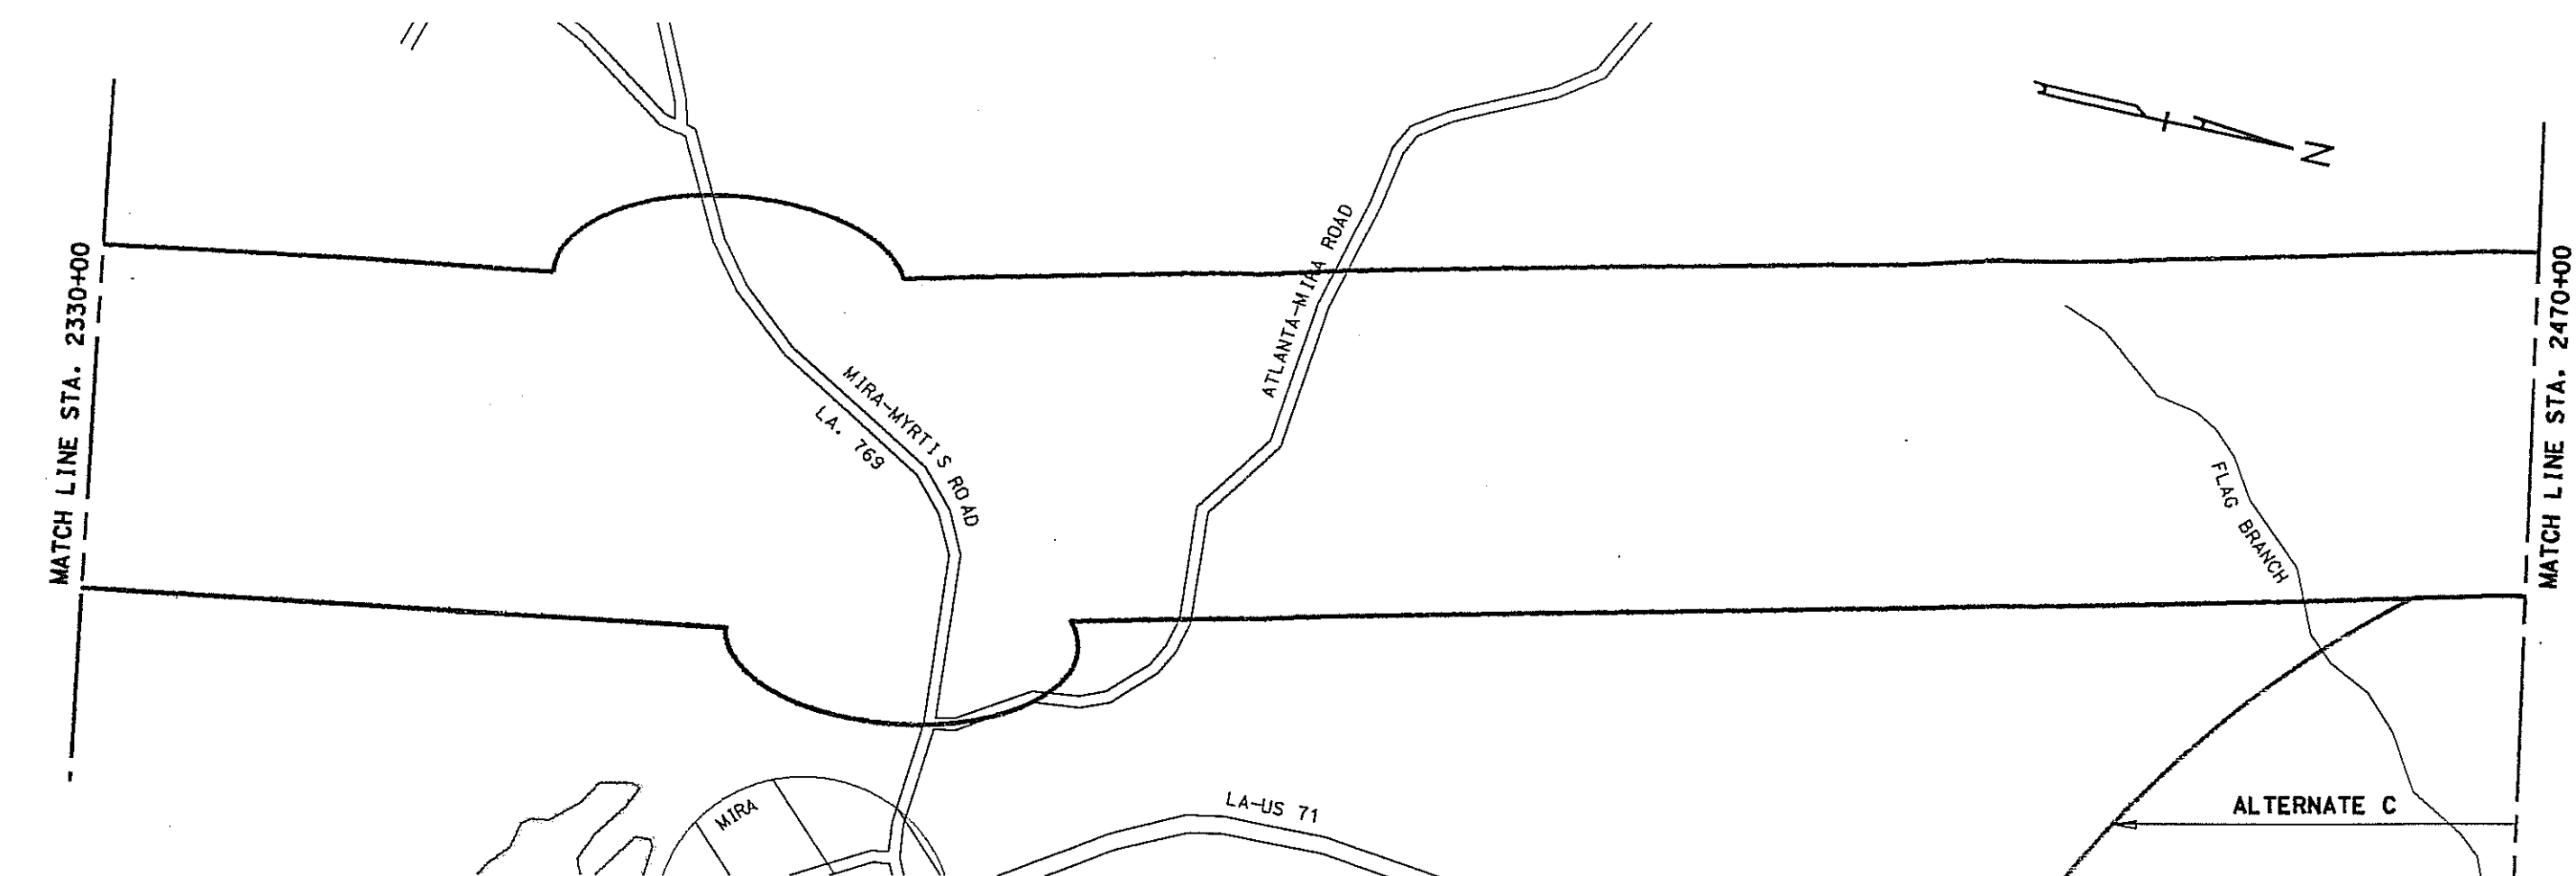


GRAPHIC SCALE


PANEL PE-10
 ALTERNATE E
 STA. 2330+00 TO STA. 2470+00
 NORTH-SOUTH EXPRESSWAY
 I-220 TO ARKANSAS STATE LINE



PLAN

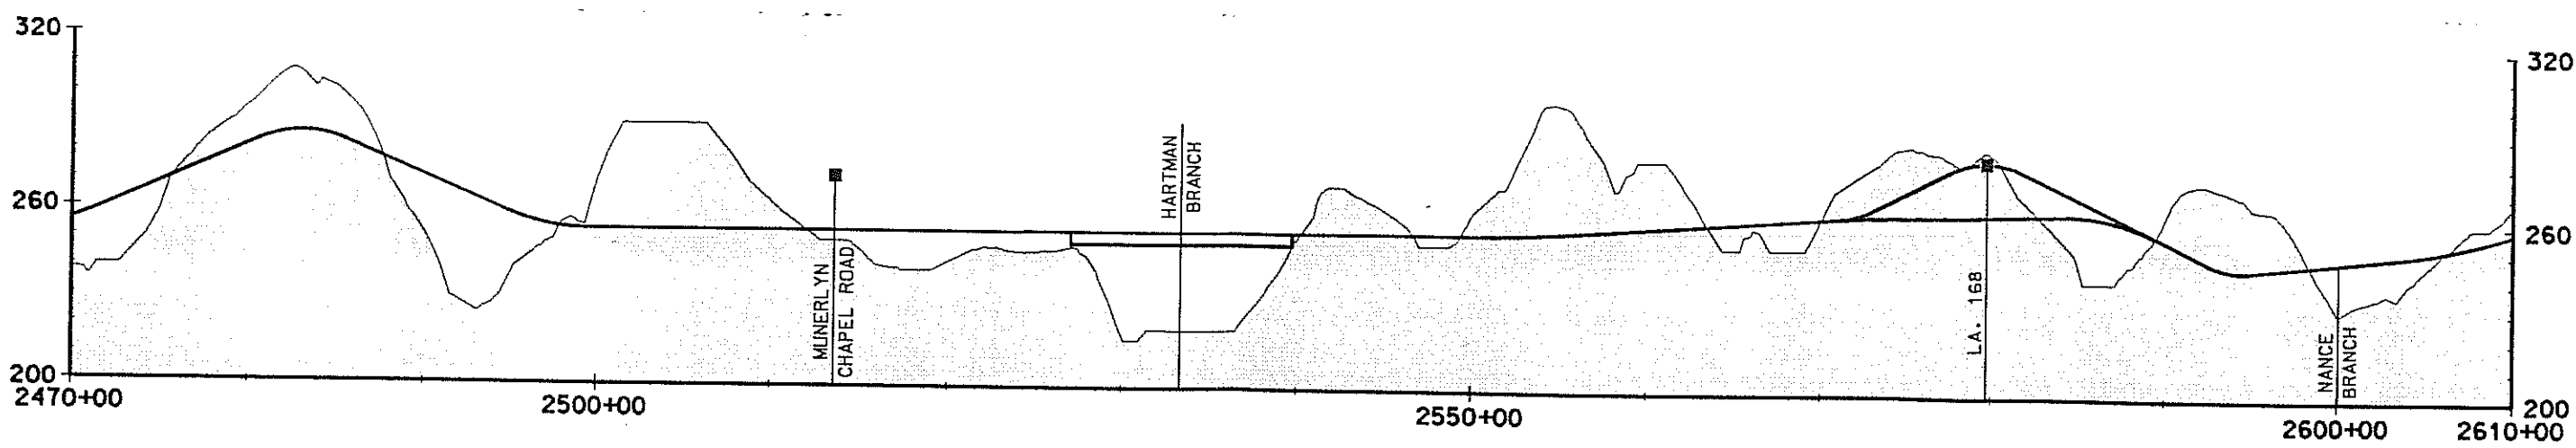


PROFILE

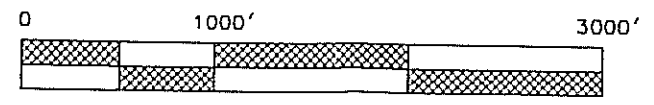


GRAPHIC SCALE

PANEL PE-11
 ALTERNATE E
 STA. 2470+00 TO STA. 2610+00
 NORTH-SOUTH EXPRESSWAY
 I-220 TO ARKANSAS STATE LINE

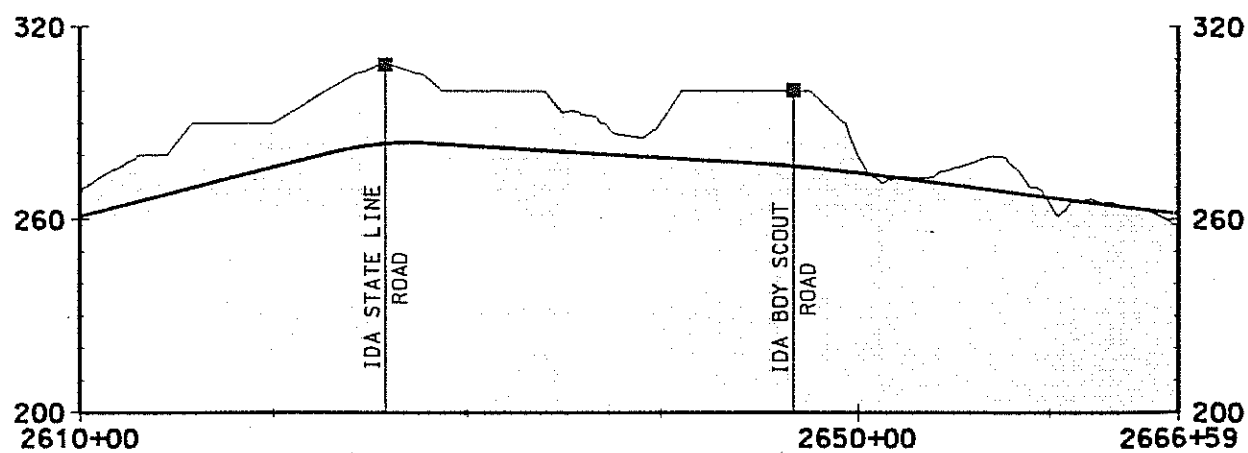


GRAPHIC SCALE


PANEL PE-12
 ALTERNATE E
 STA. 2610+00 TO STA. 2666+59
 NORTH-SOUTH EXPRESSWAY
 I-220 TO ARKANSAS STATE LINE

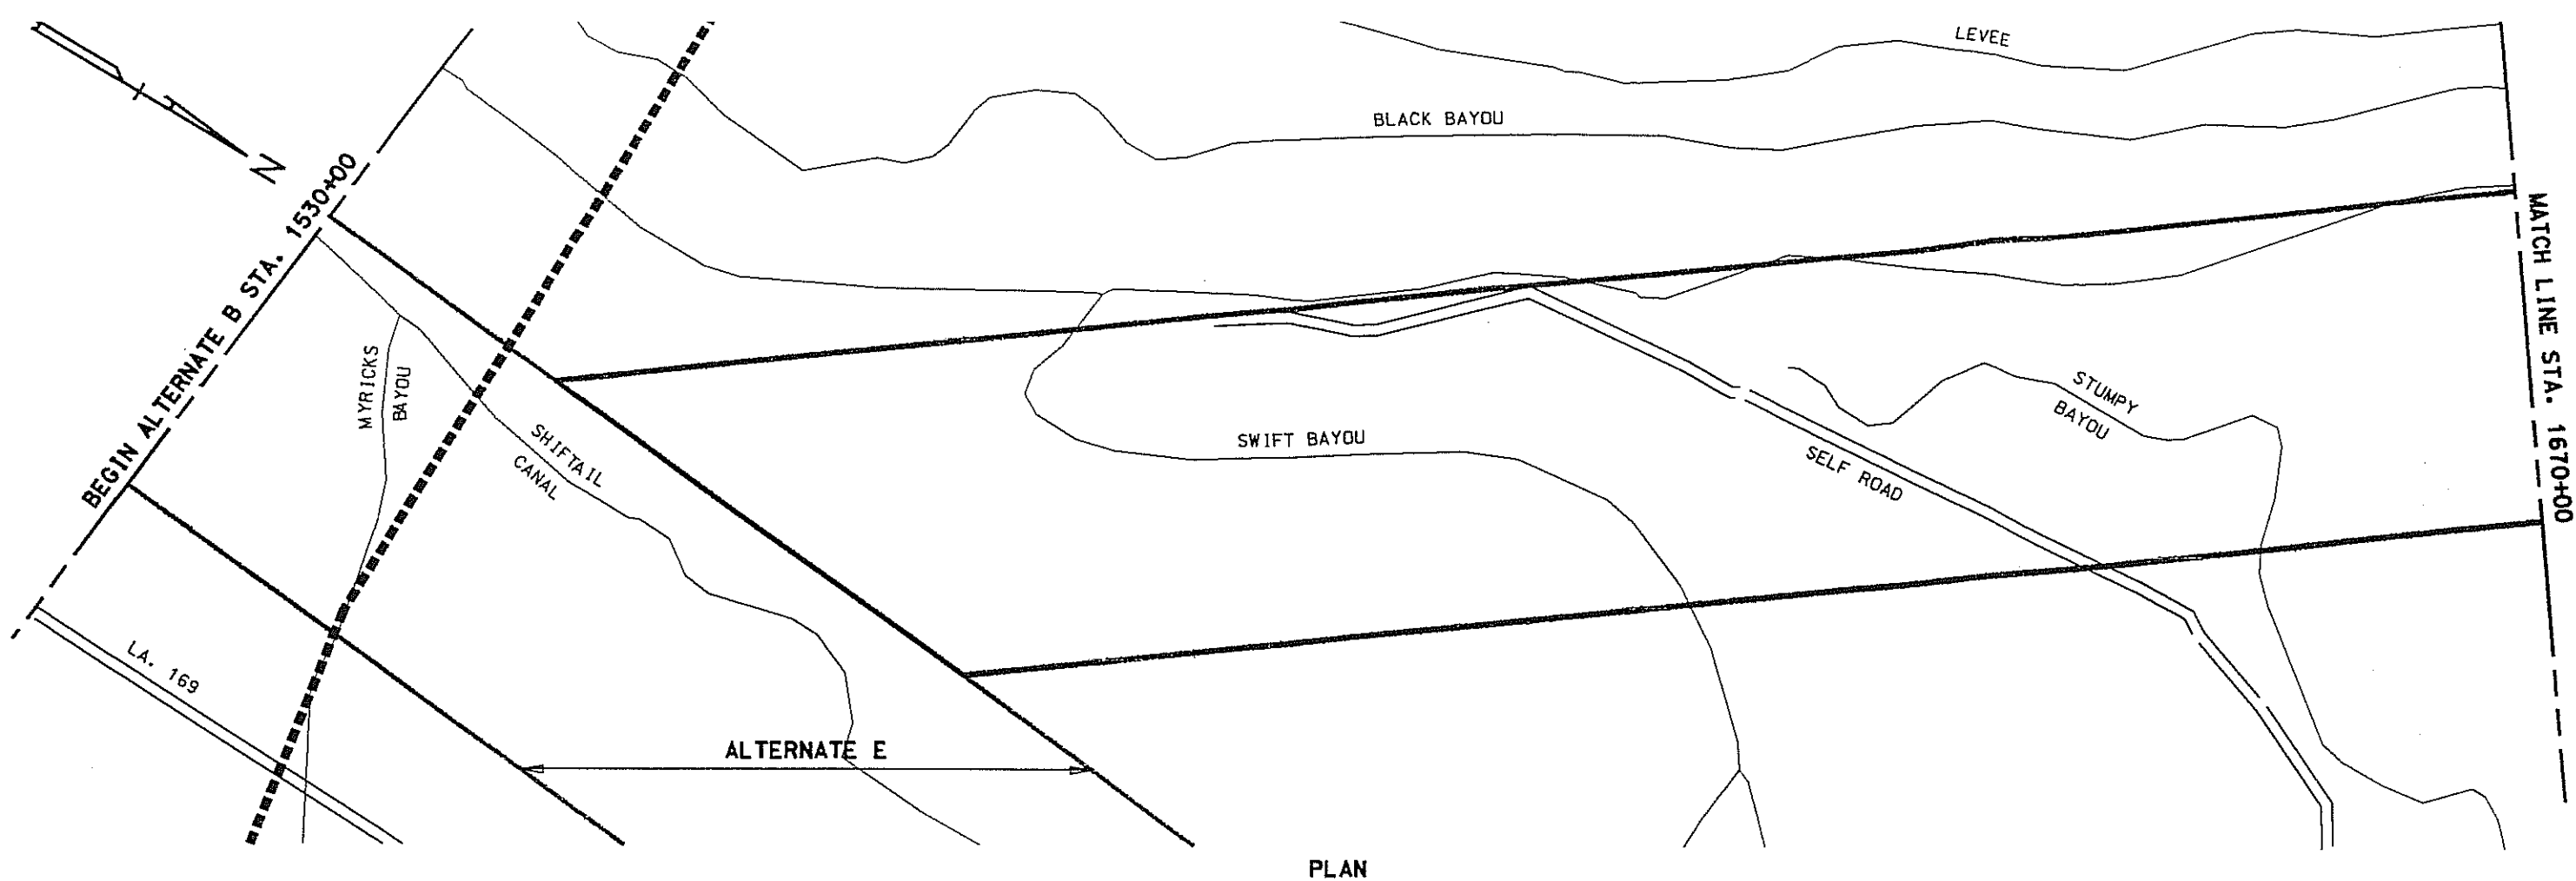

PLAN

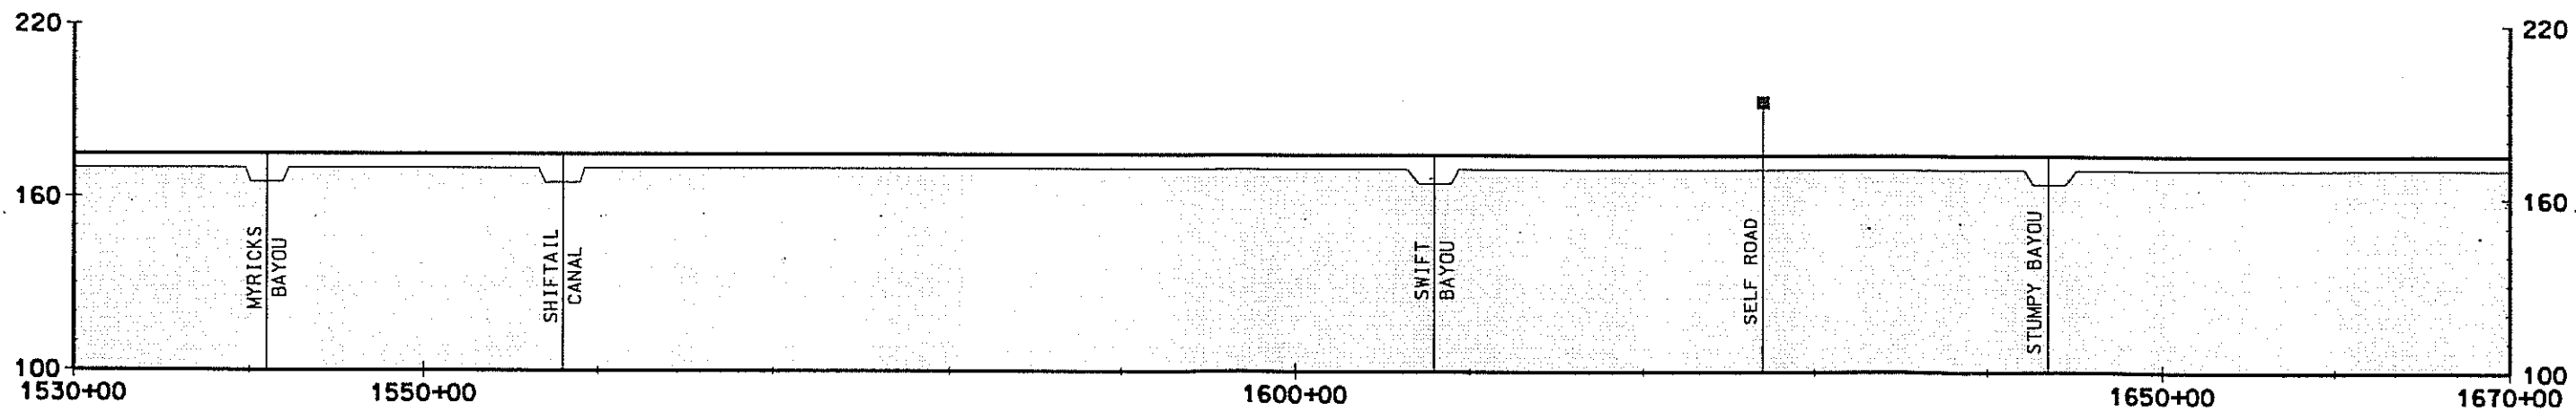


PROFILE

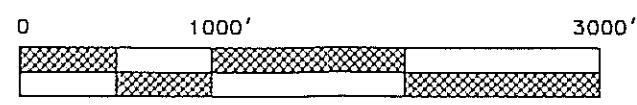


GRAPHIC SCALE


PANEL PB-1
 ALTERNATE B
 STA. 1530+00 TO STA. 1670+00
 NORTH-SOUTH EXPRESSWAY
 I-220 TO ARKANSAS STATE LINE

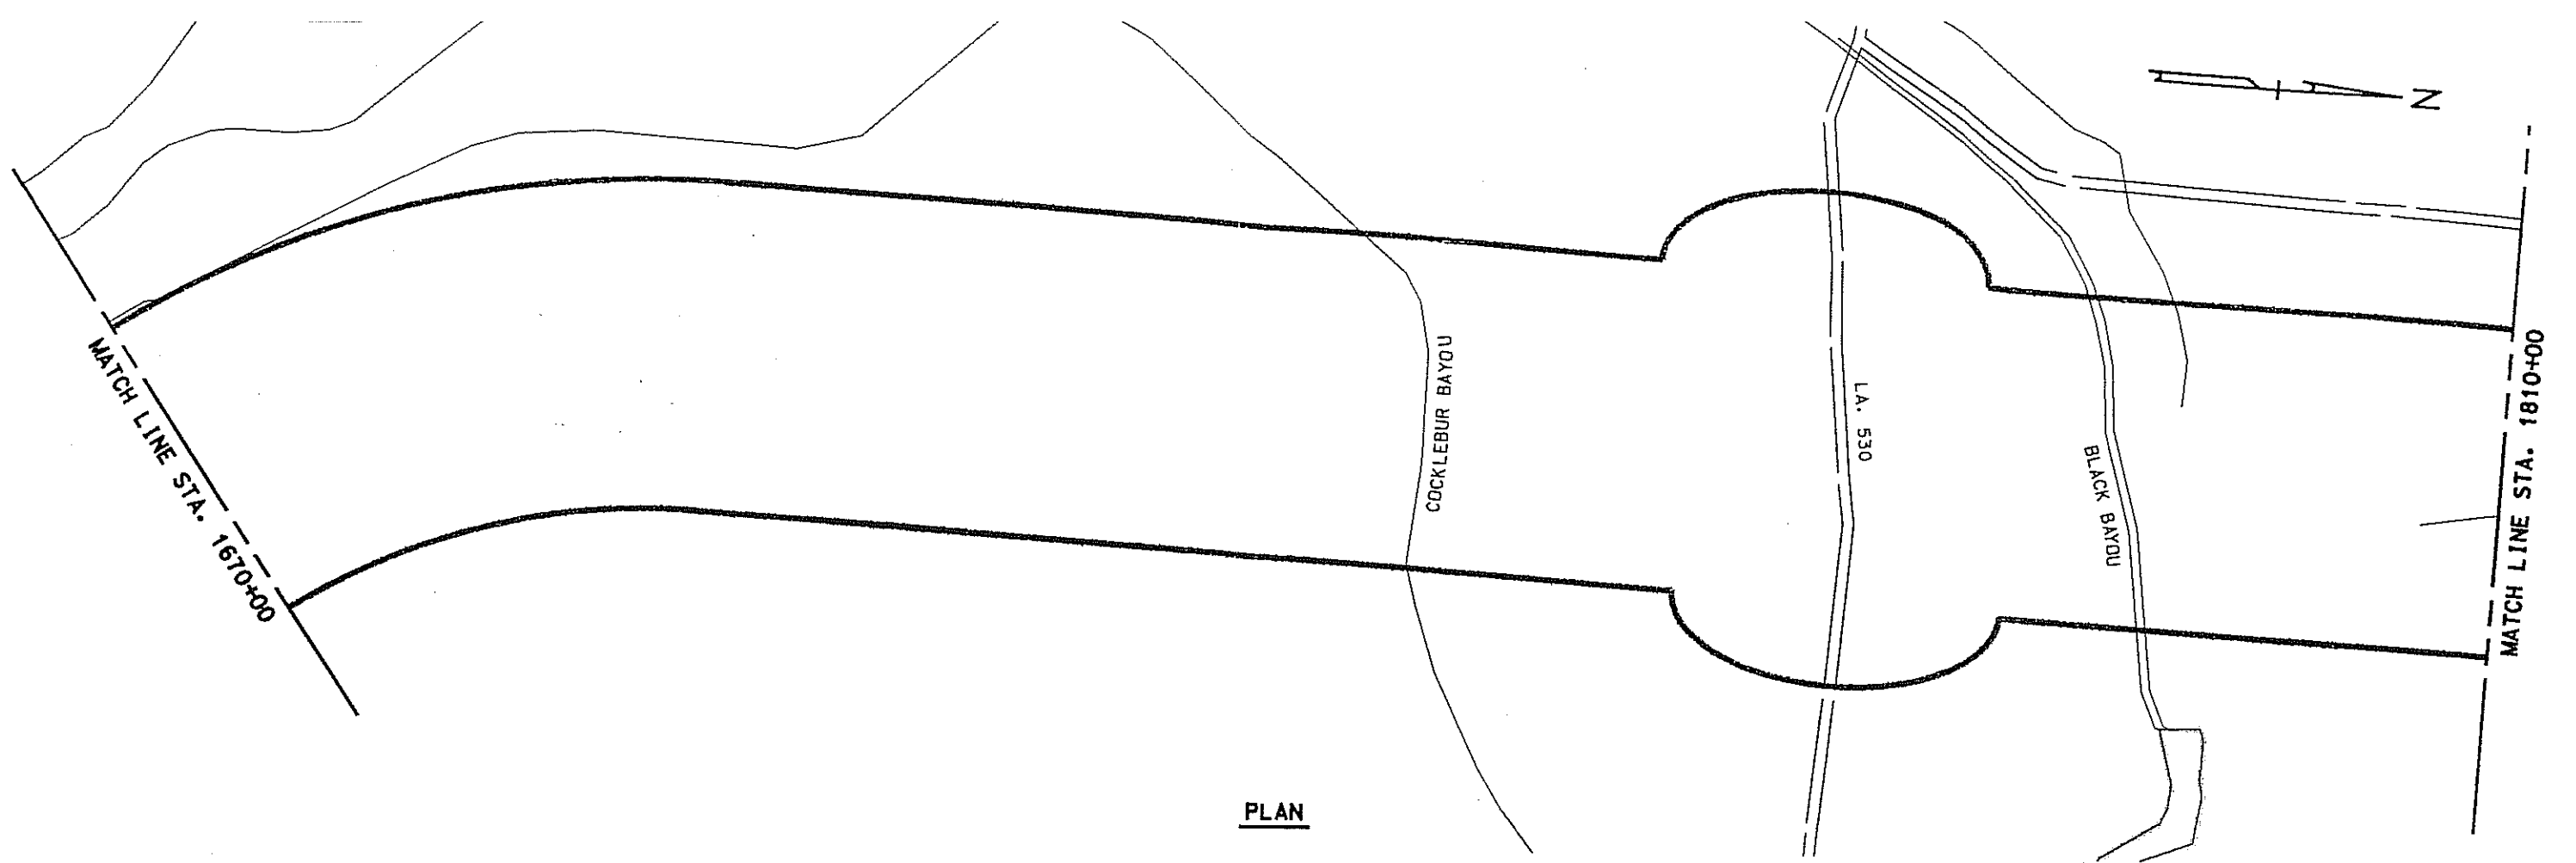

PLAN

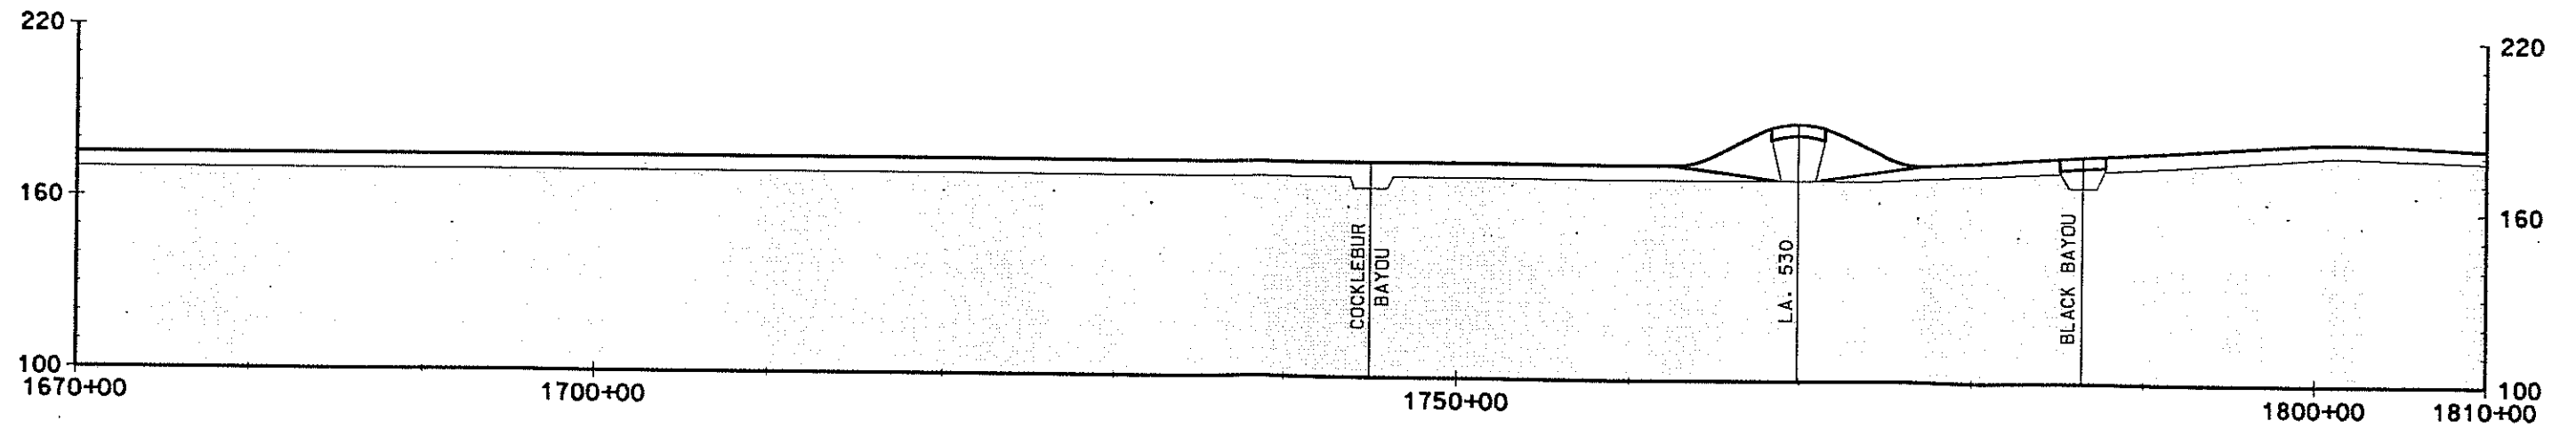


PROFILE

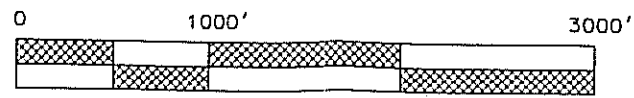


GRAPHIC SCALE


PANEL PB-2
 ALTERNATE B
 STA. 1670+00 TO STA. 1810+00
 NORTH-SOUTH EXPRESSWAY
 I-220 TO ARKANSAS STATE LINE

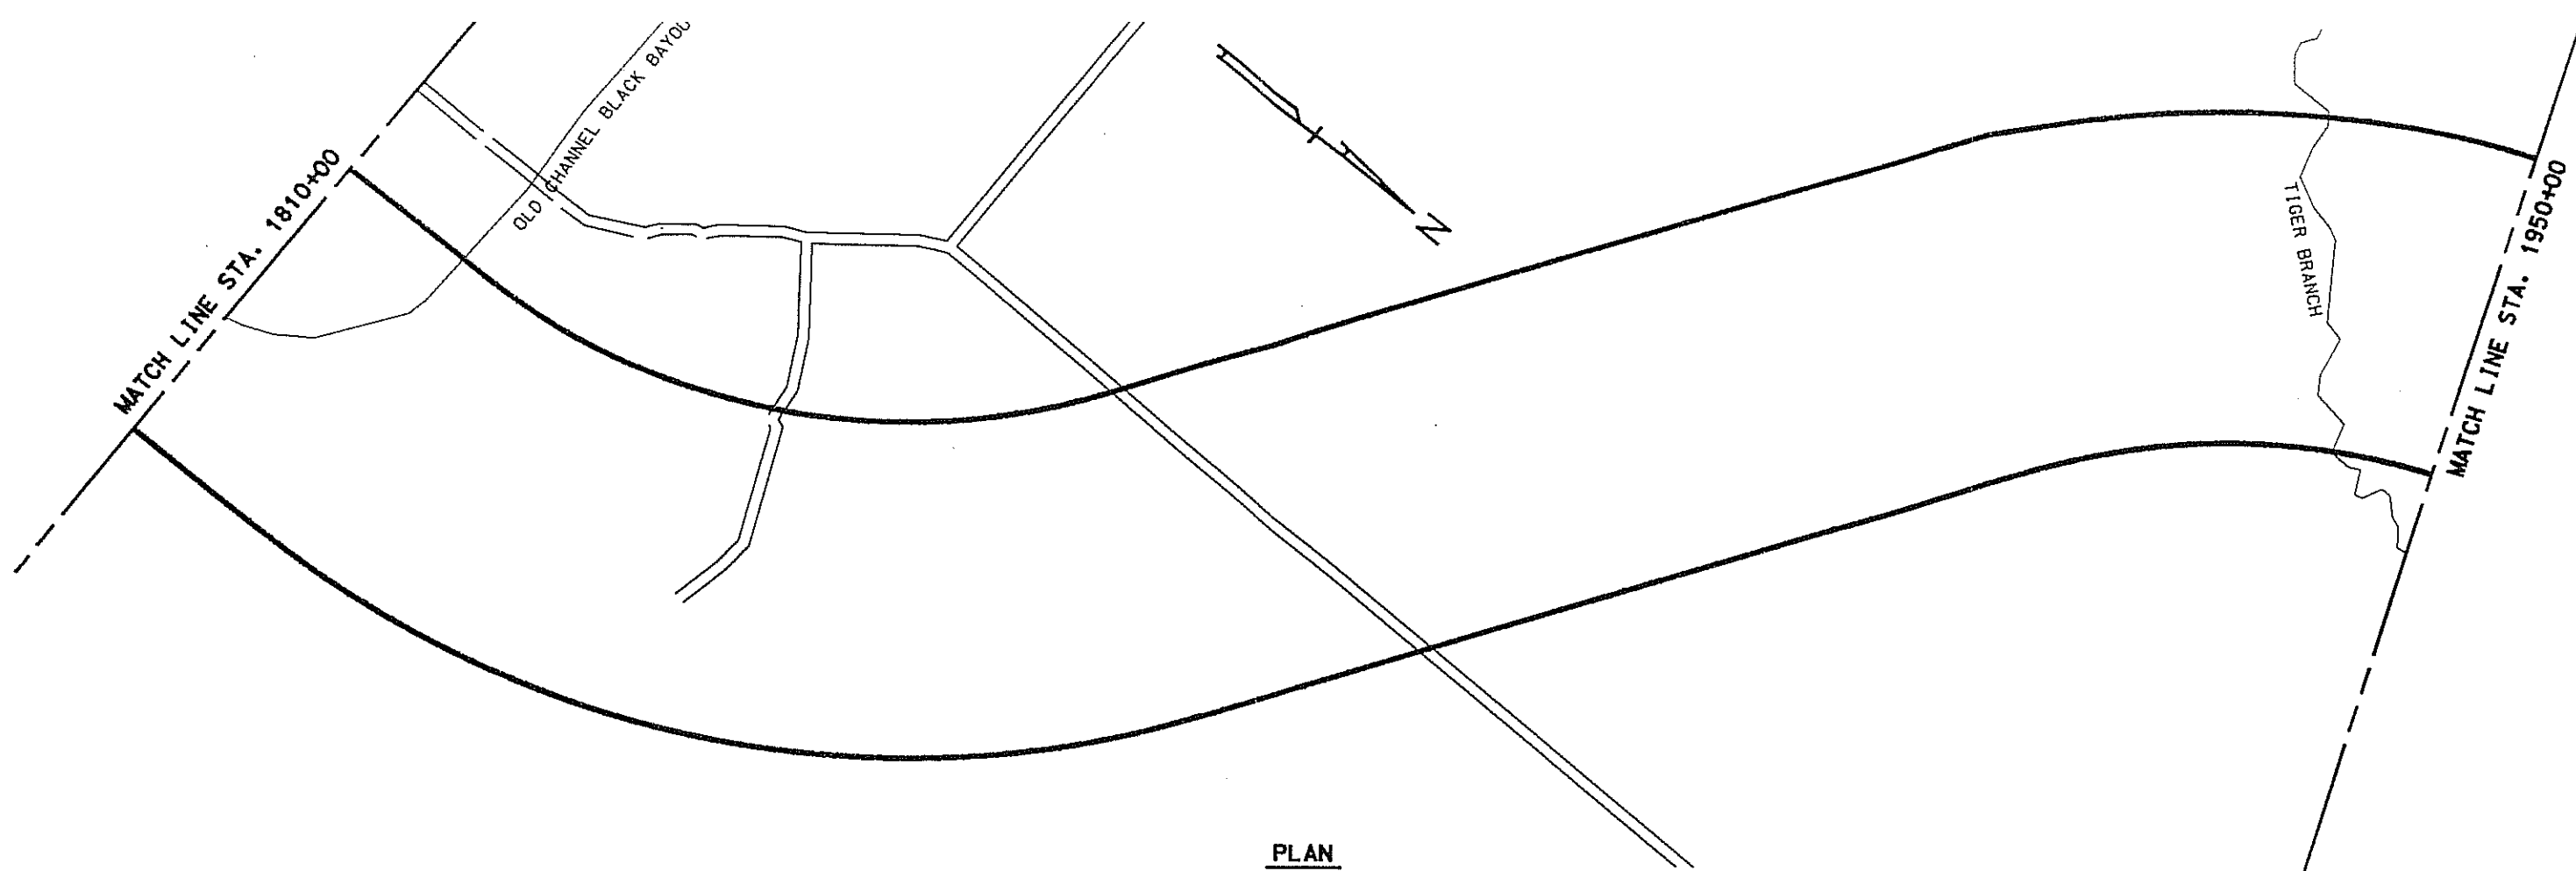

PLAN



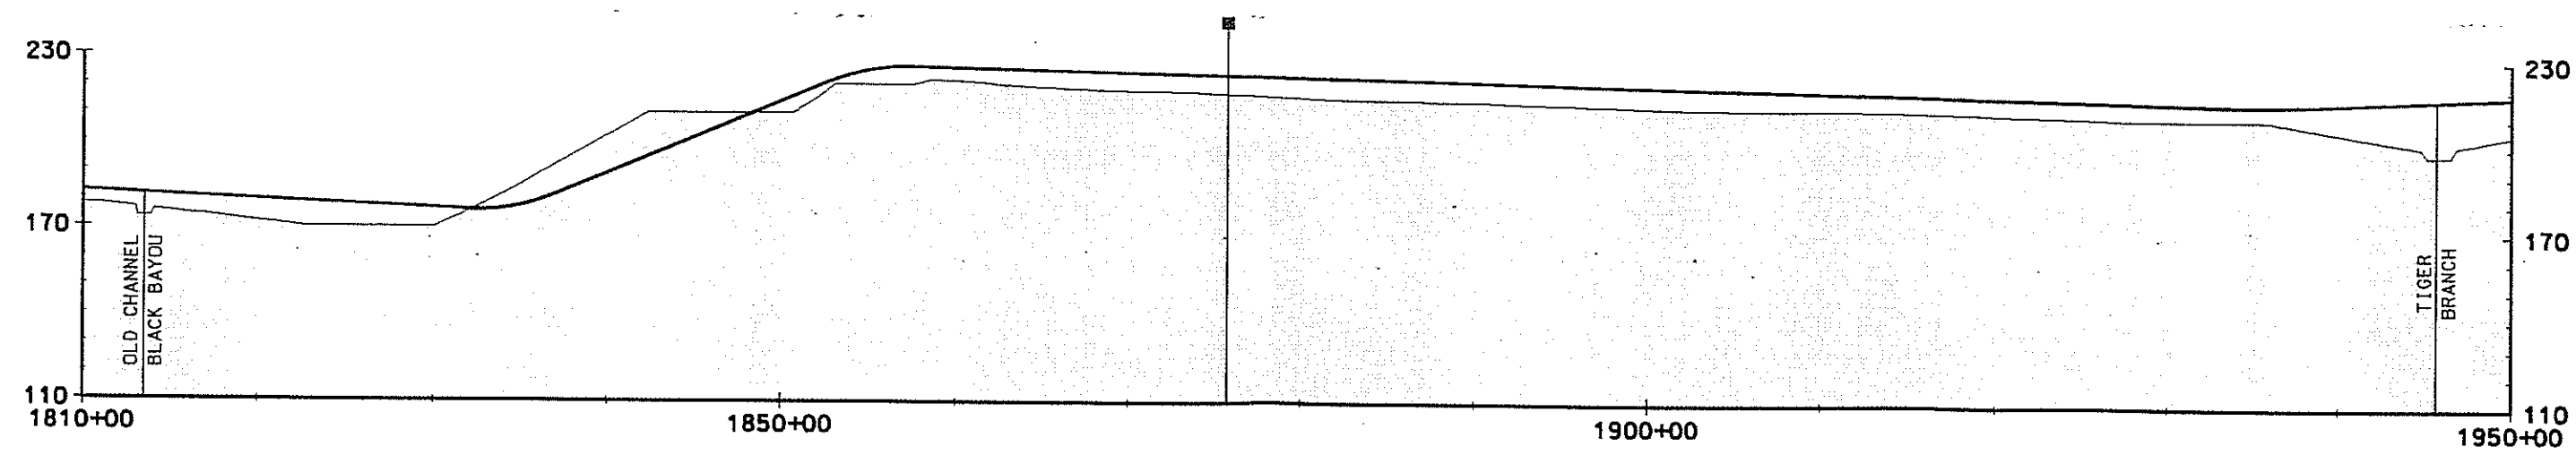


PROFILE

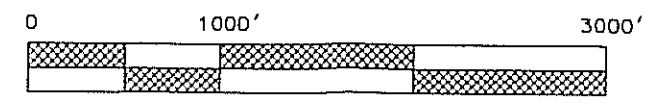


GRAPHIC SCALE

PANEL PB-3
 ALTERNATE B
 STA. 1810+00 TO STA. 1950+00
 NORTH-SOUTH EXPRESSWAY
 I-220 TO ARKANSAS STATE LINE

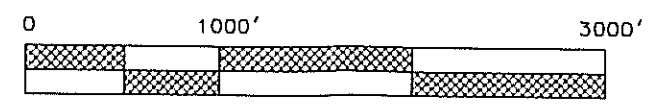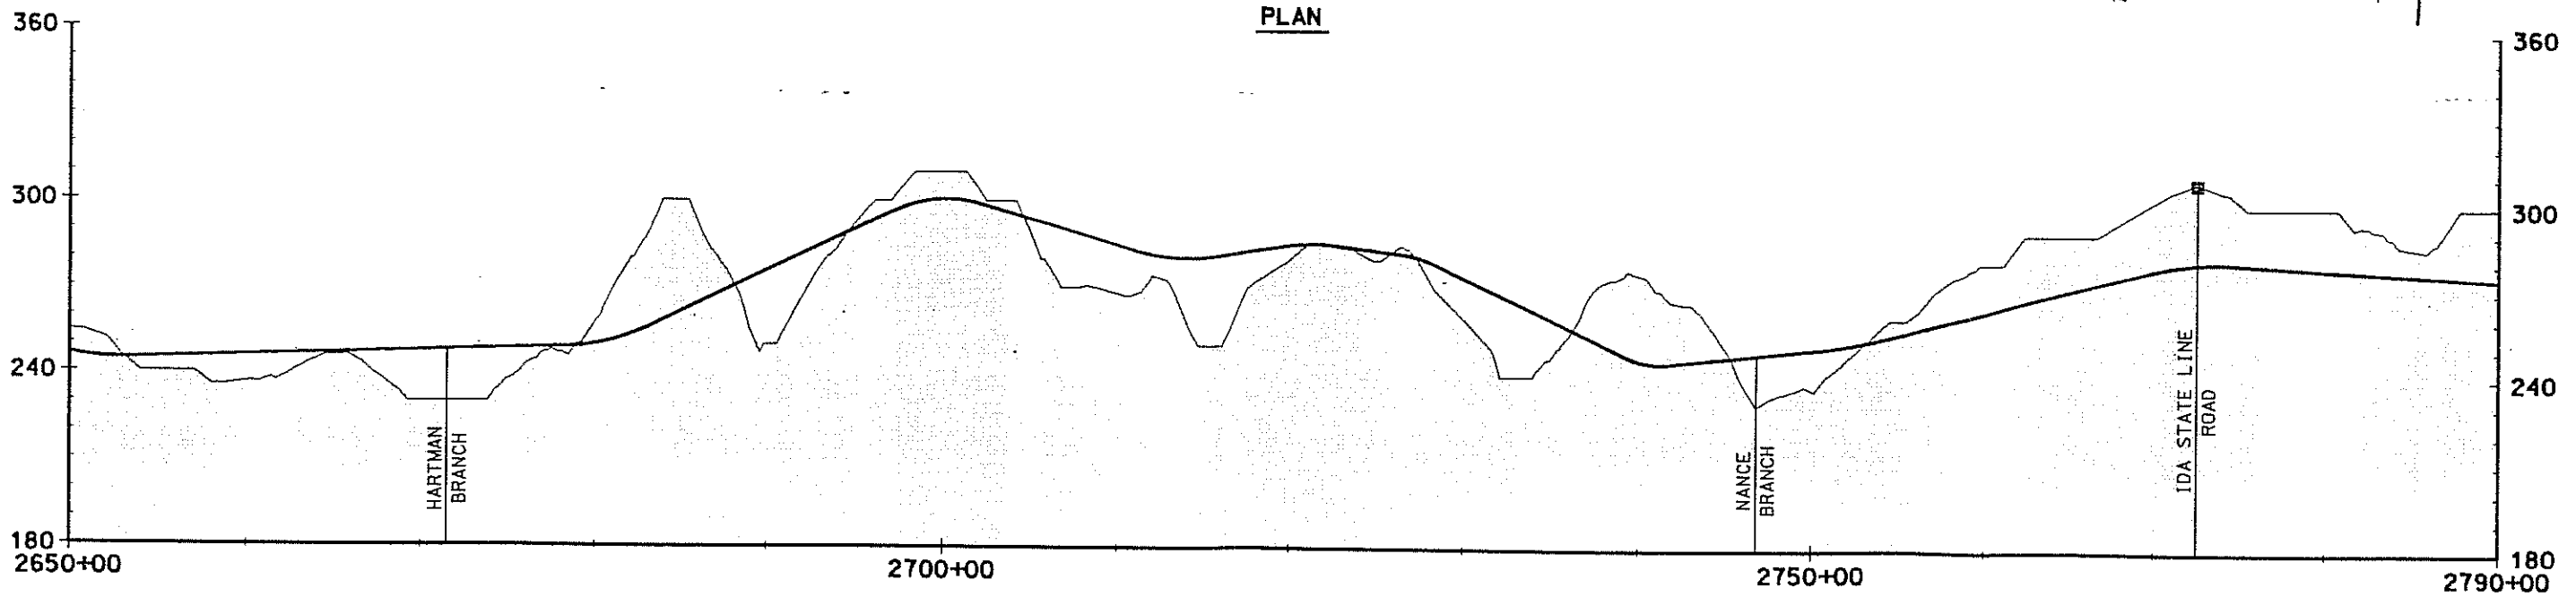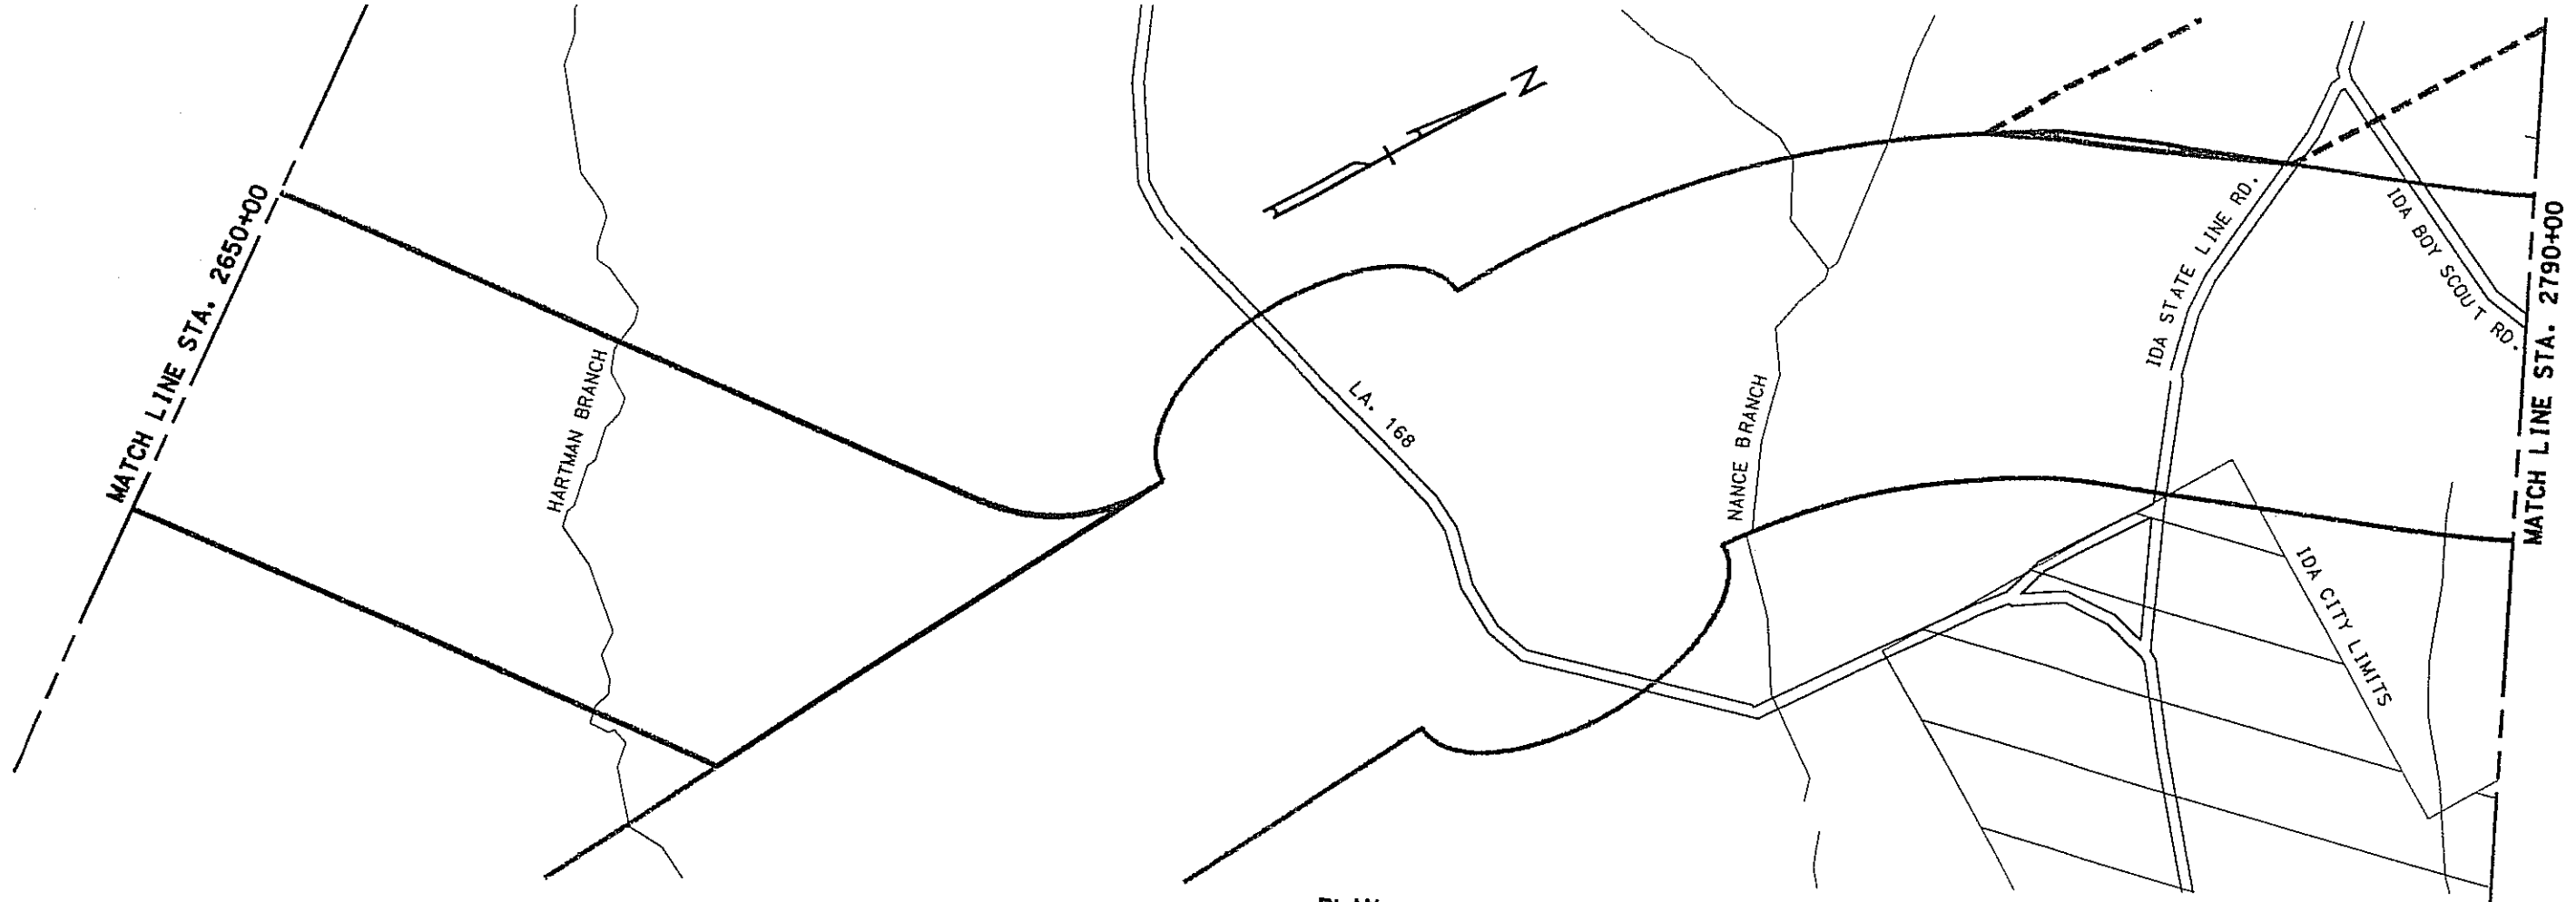

GRAPHIC SCALE

PANEL PB-9
 ALTERNATE B
 STA. 2650+00 TO STA. 2790+00
 NORTH-SOUTH EXPRESSWAY
 I-220 TO ARKANSAS STATE LINE

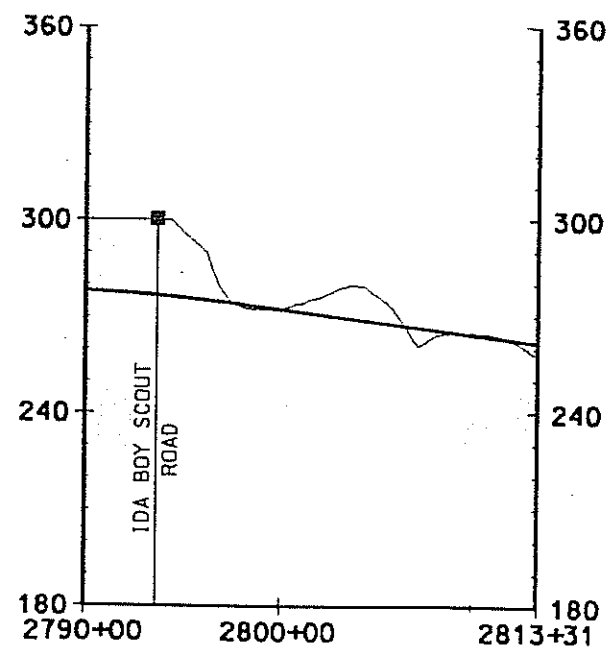

GRAPHIC SCALE

PANEL PB-10
 ALTERNATE B
 STA. 2790+00 TO STA. 2813+31
 NORTH-SOUTH EXPRESSWAY
 I-220 TO ARKANSAS STATE LINE