




TYPICAL FINISHED SECTION  
 ROUNDABOUT  
 NOT TO SCALE

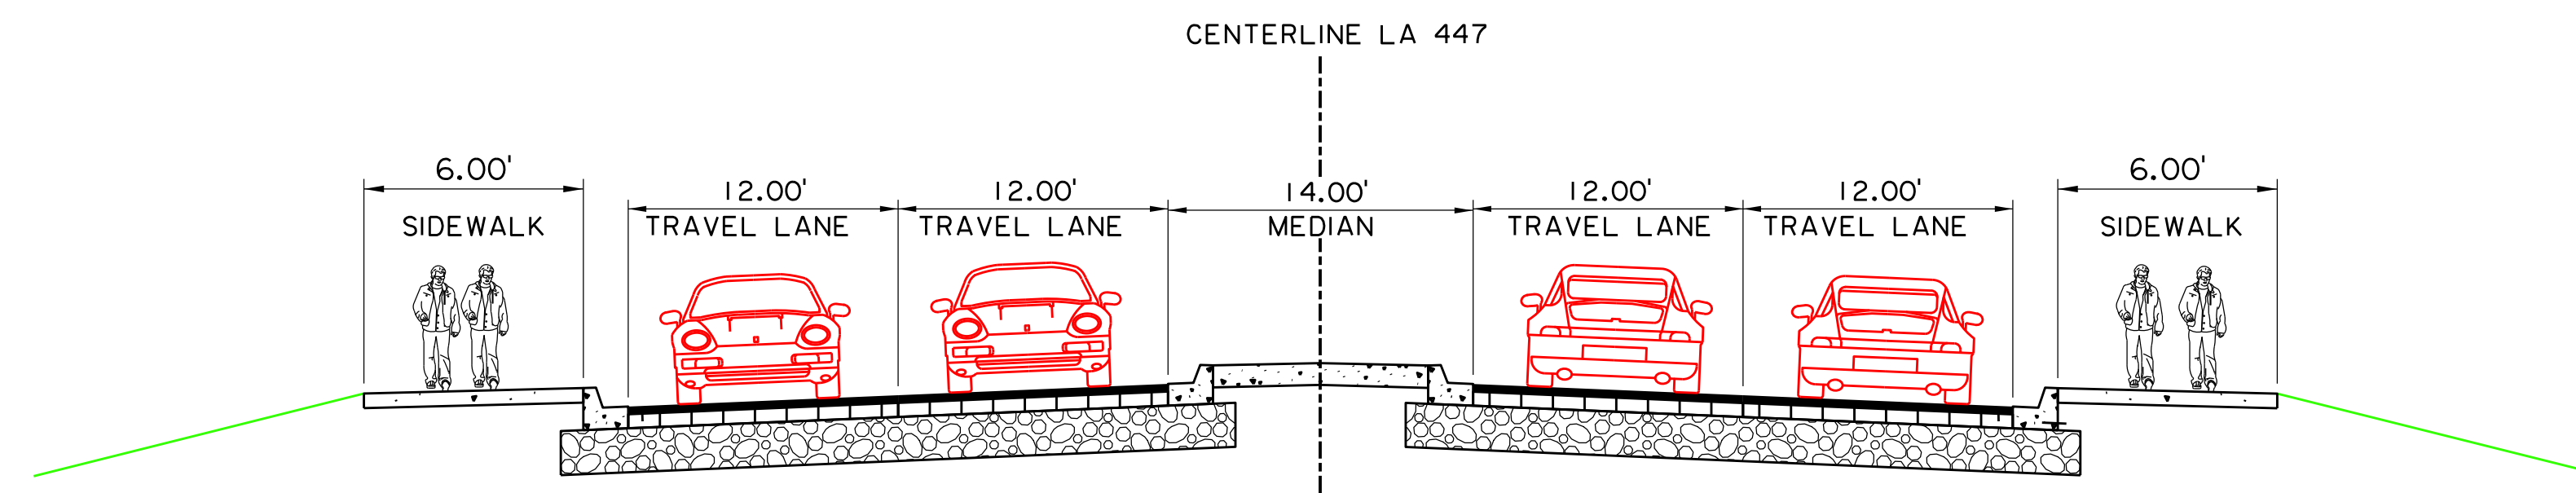

TYPICAL FINISHED SECTION  
 4 LANES WITH MEDIAN, NO DITCHES  
 NOT TO SCALE

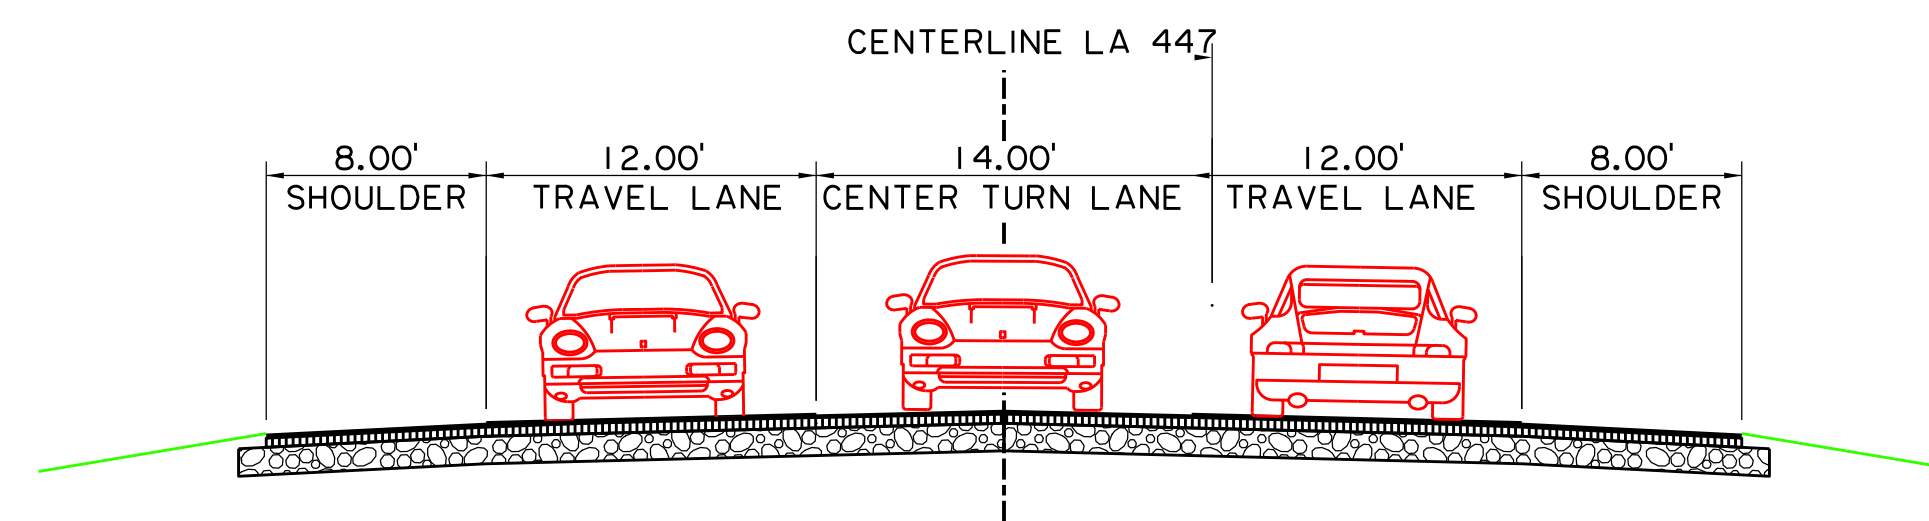

TYPICAL FINISHED SECTION  
 2 LANES WITH CENTER TURN LANE AND SHOULDER  
 NOT TO SCALE

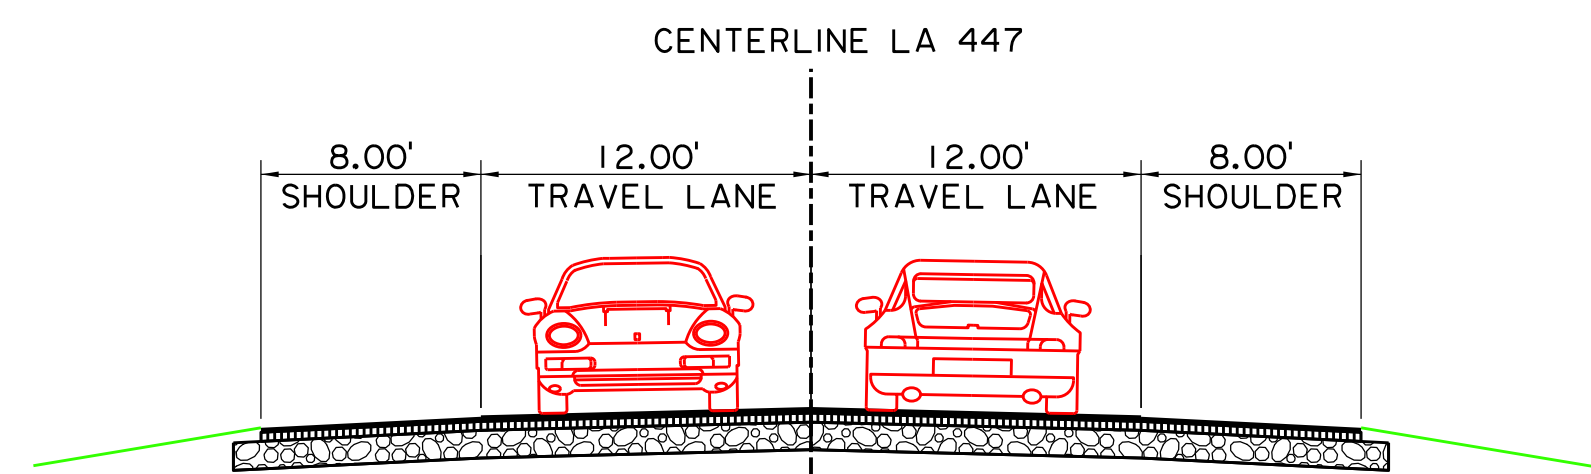

TYPICAL FINISHED SECTION  
 2 LANES WITH SHOULDER  
 NOT TO SCALE