


HANDOUT "B-1"
PUBLIC INVOLVEMENT MEETING 4-30-13
JUBAN ROAD (LA 1026) WIDENING
(I-12 TO US 190)
LIVINGSTON PARISH/STATE PROJECT NO. H.004634.5
LIVINGSTON PARISH, LOUISIANA

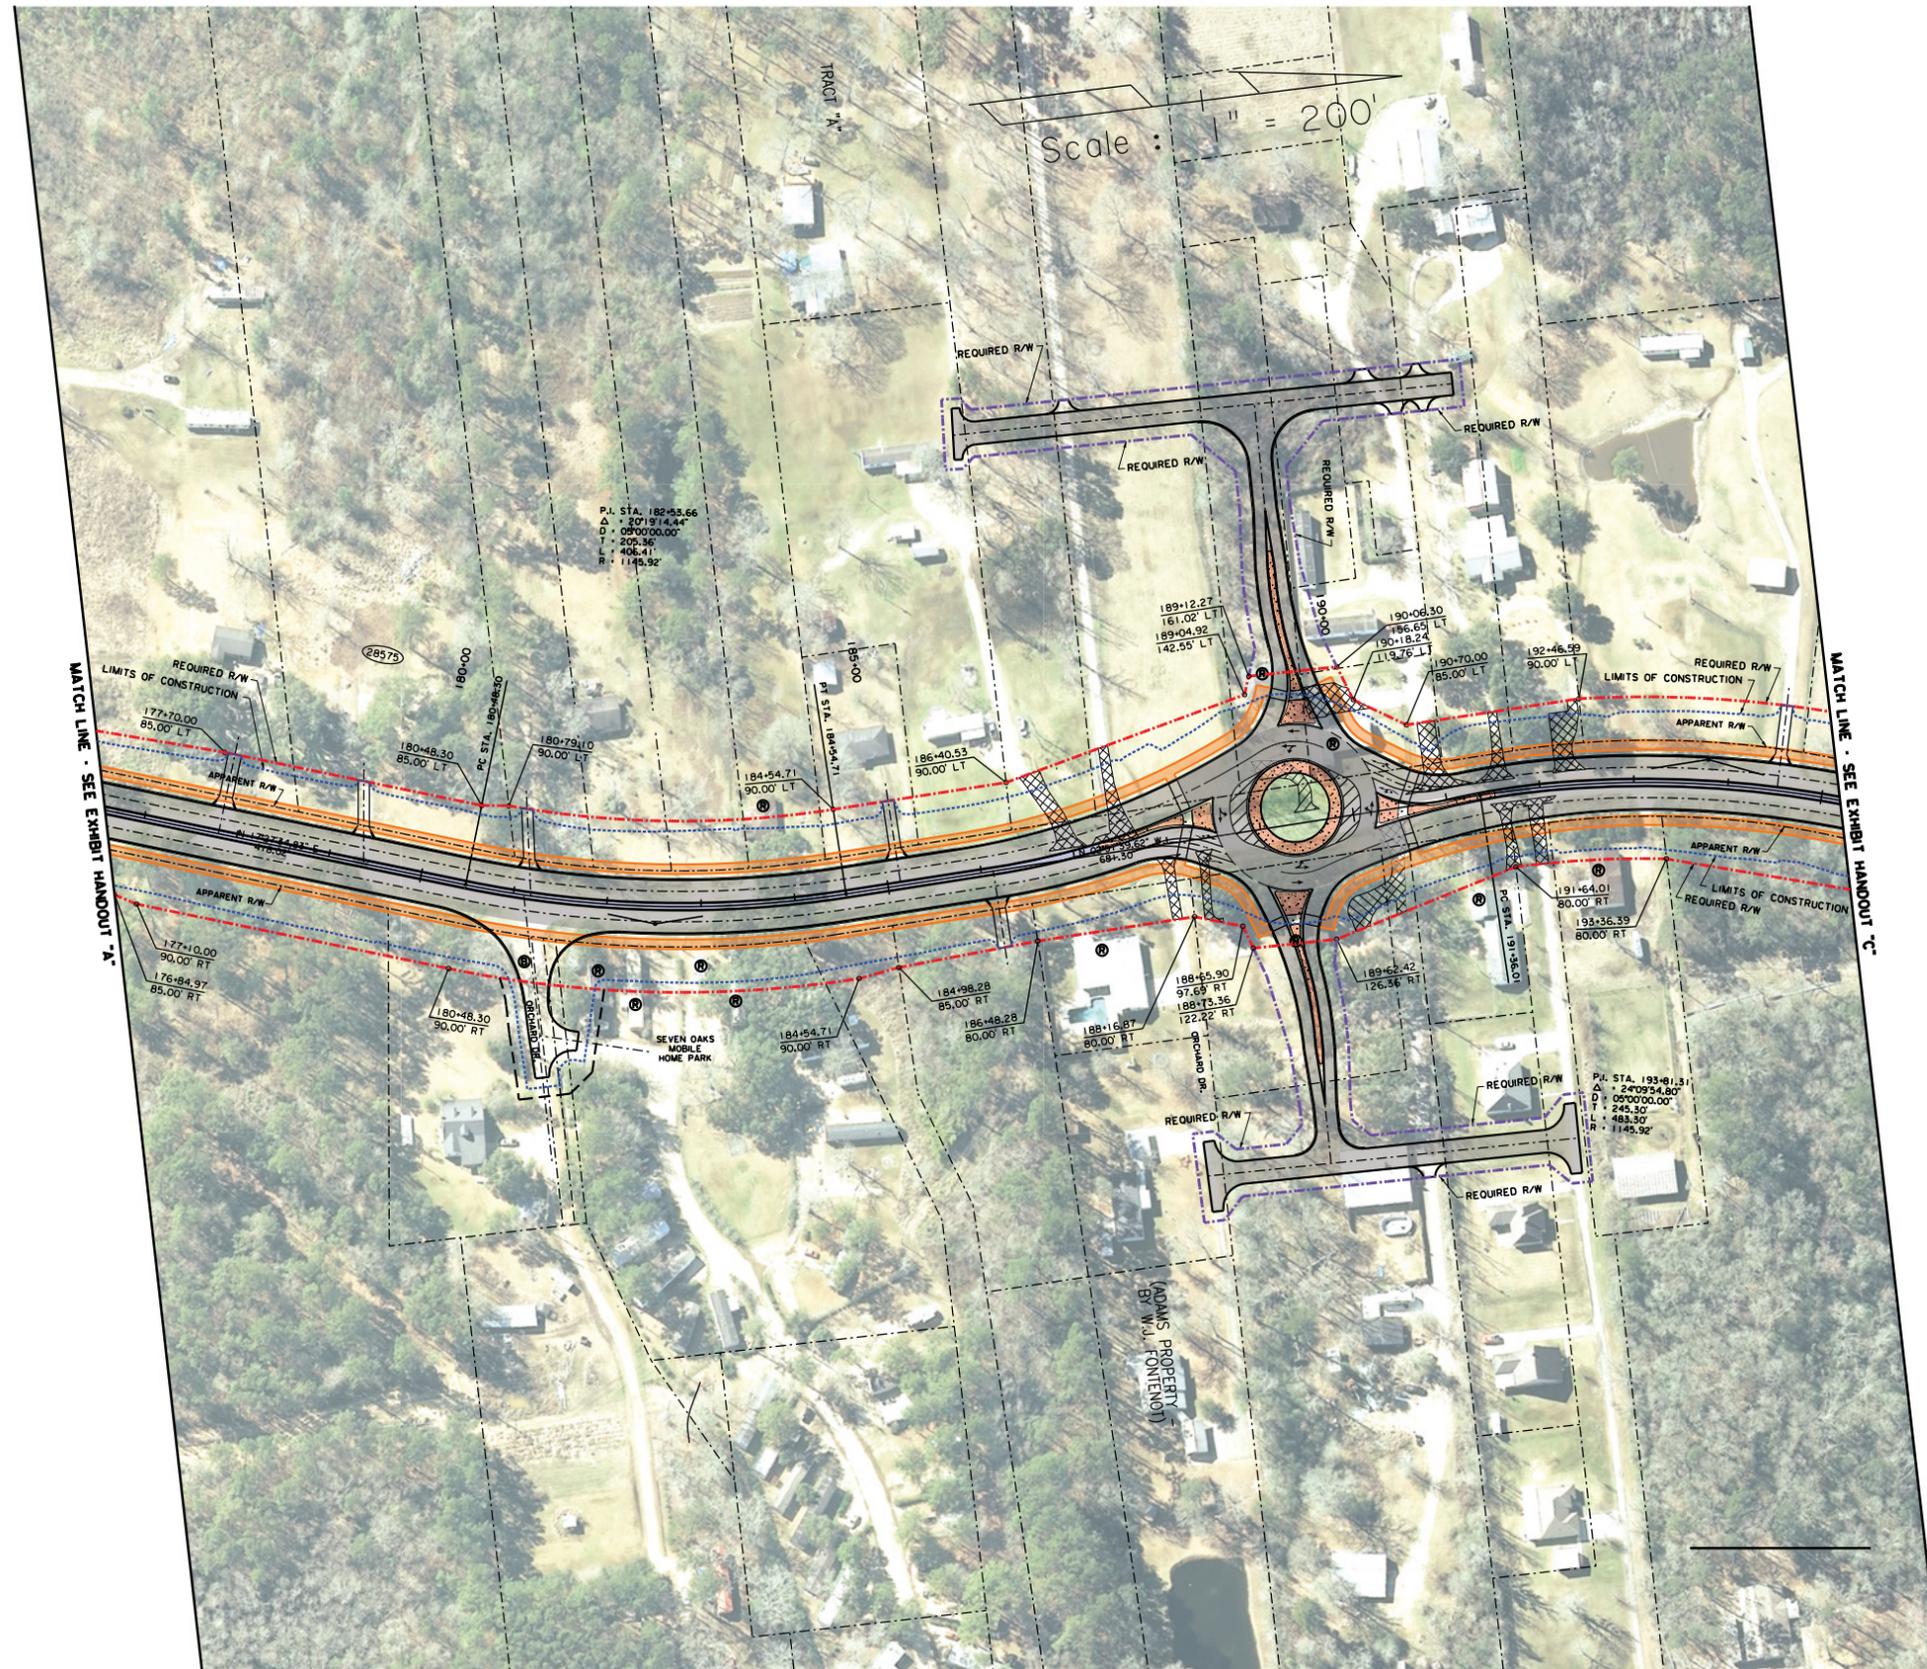

- LEGEND**
- ROUNDABOUT CENTER ISLAND
 - PAVEMENT
 - RAISED MEDIAN
 - DRIVEWAYS TO BE REMOVED
 - SIDEWALK OR MULTI-USE PATHS
 - TURN LANES
 - RAISED CONCRETE TRUCK APRON AND SPLITTER ISLAND
 - POTENTIAL BUSINESS TAKING
 - POTENTIAL RESIDENTIAL TAKING
 - REQUIRED RIGHT OF WAY
 - REQUIRED RIGHT OF WAY (BY OTHERS)
 - REQUIRED TEMPORARY CONSTRUCTION SERVITUDE
 - LIMITS OF CONSTRUCTION
 - APPARENT RIGHT OF WAY (EXISTING)
 - HOME ADDRESS (FROM FIELD OBSERVATION)

