


Alternative 1

Transition Area

4 Lanes with Median, no Ditches

4 Lane Bridge at Overpass, Proposed Partial Cloverleaf

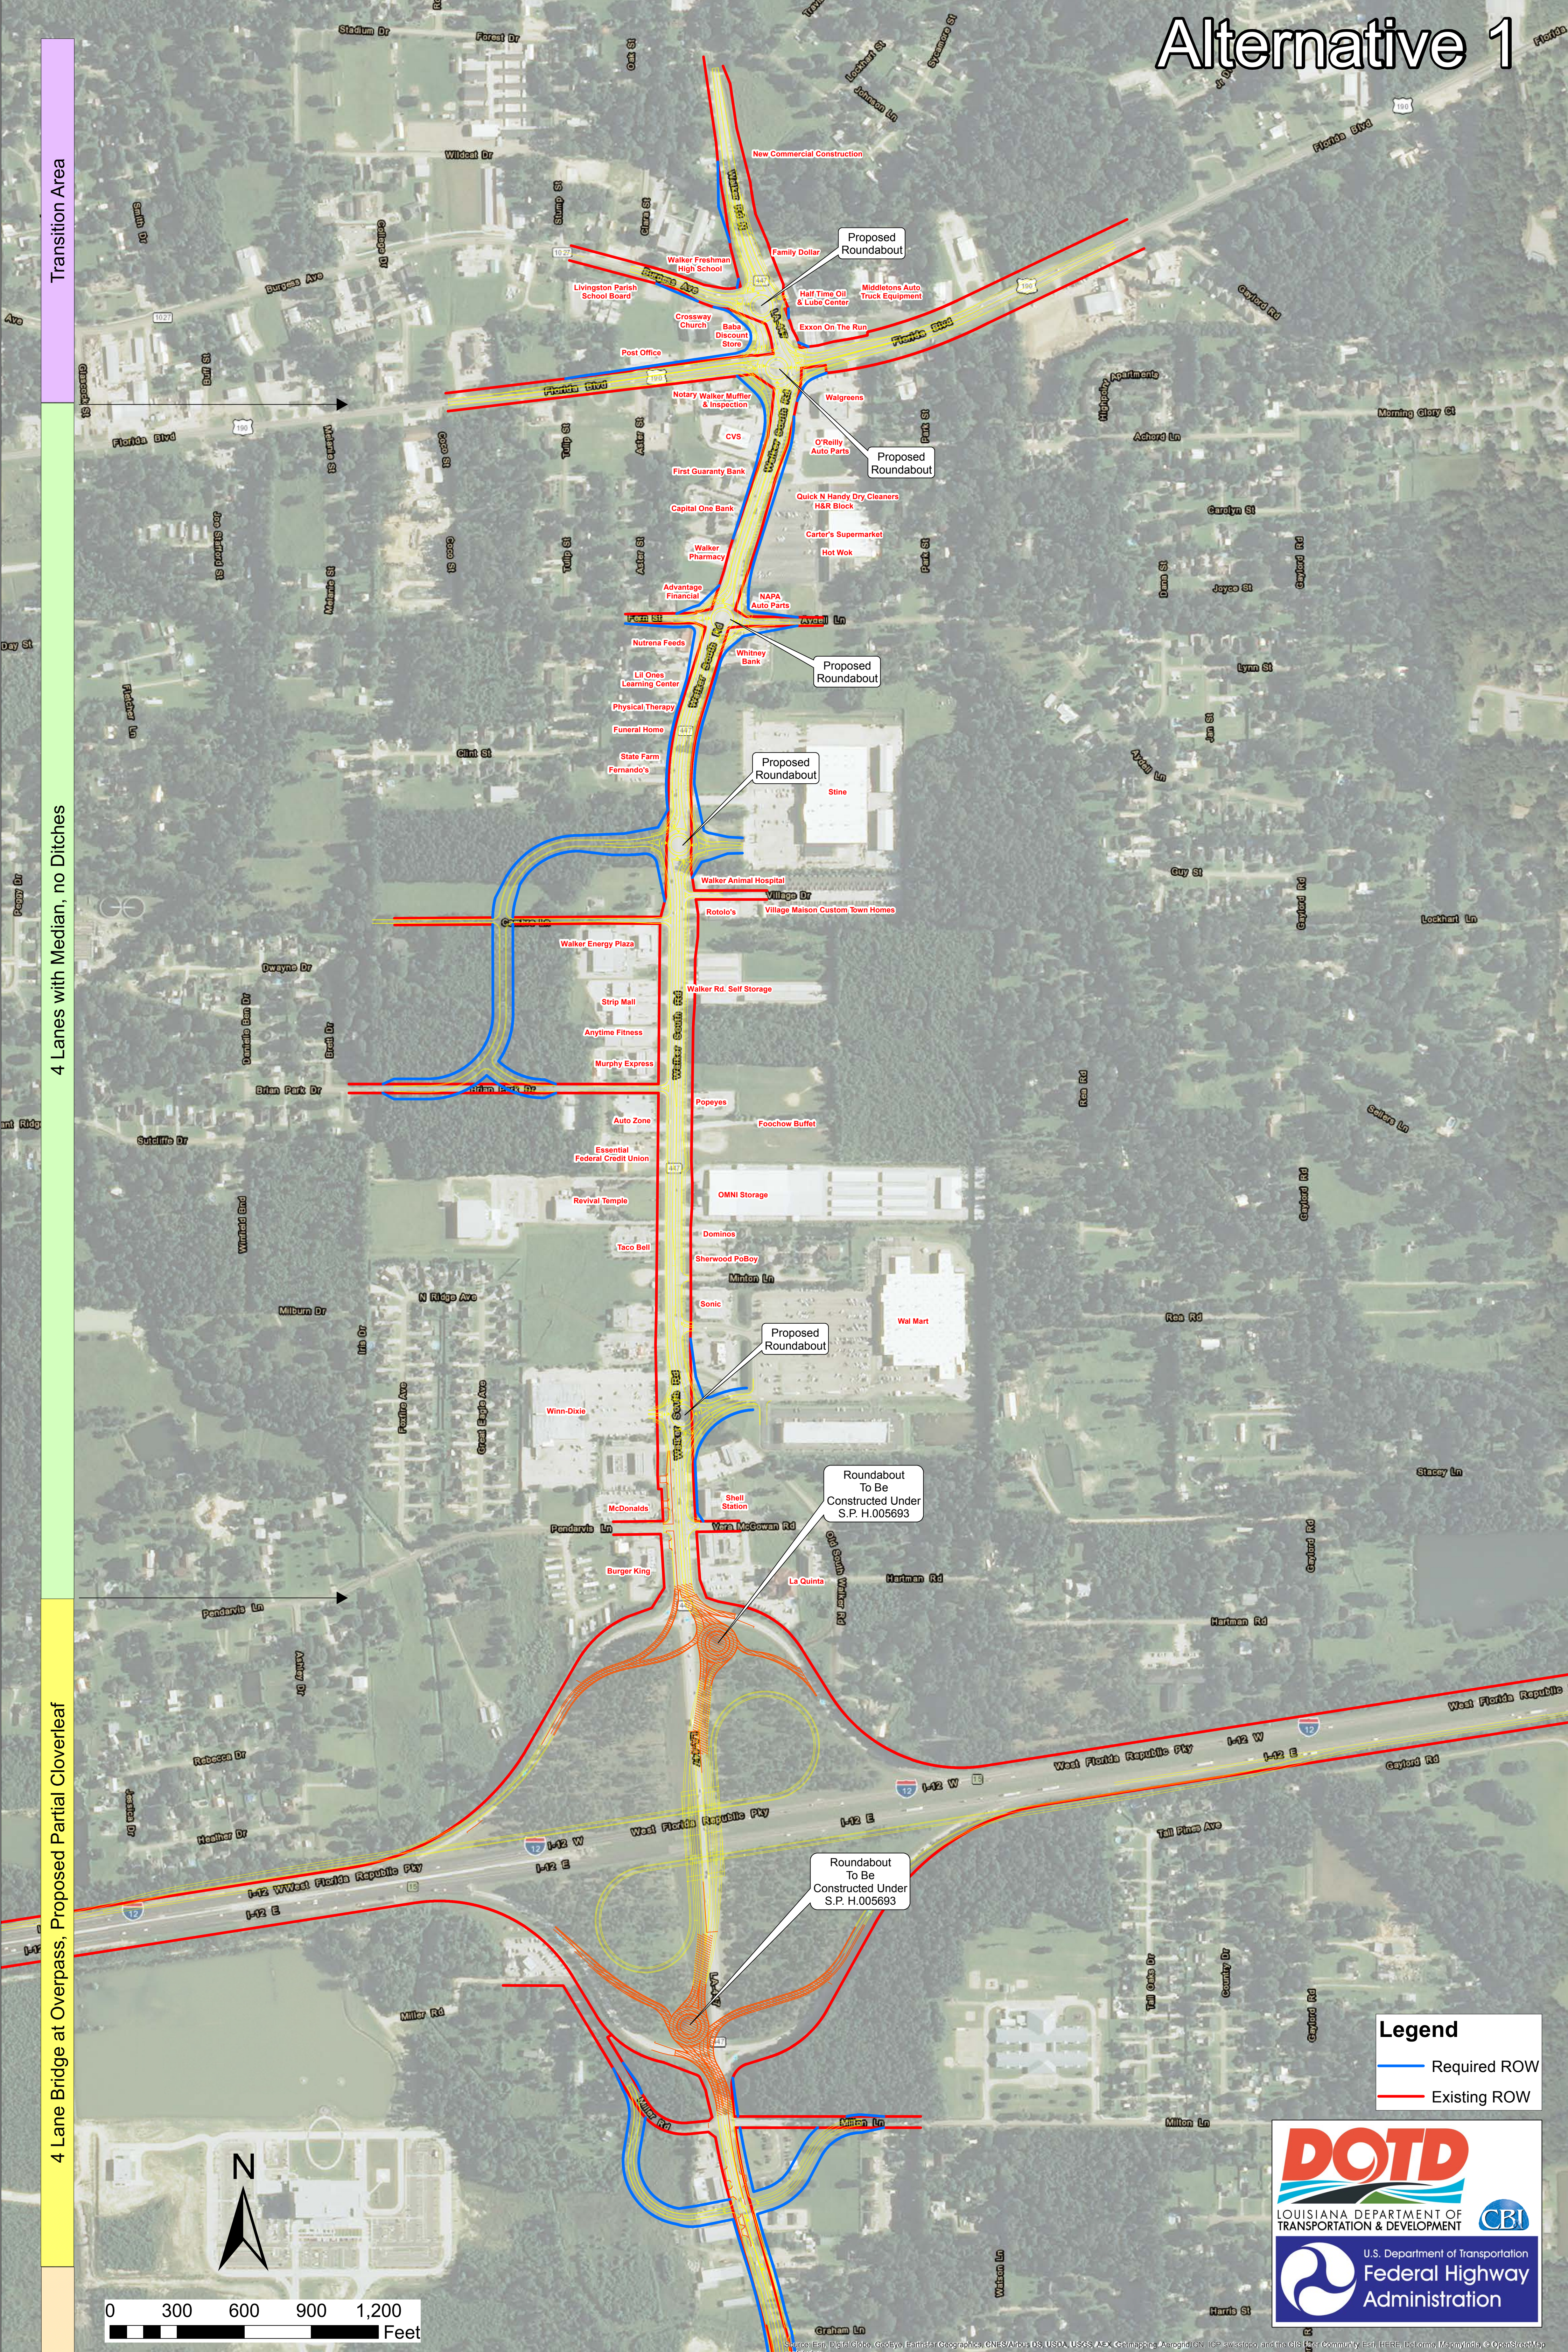

Legend

- Required ROW
- Existing ROW

