




High-Level Fixed Bridge 156 Foot Vertical Clearance

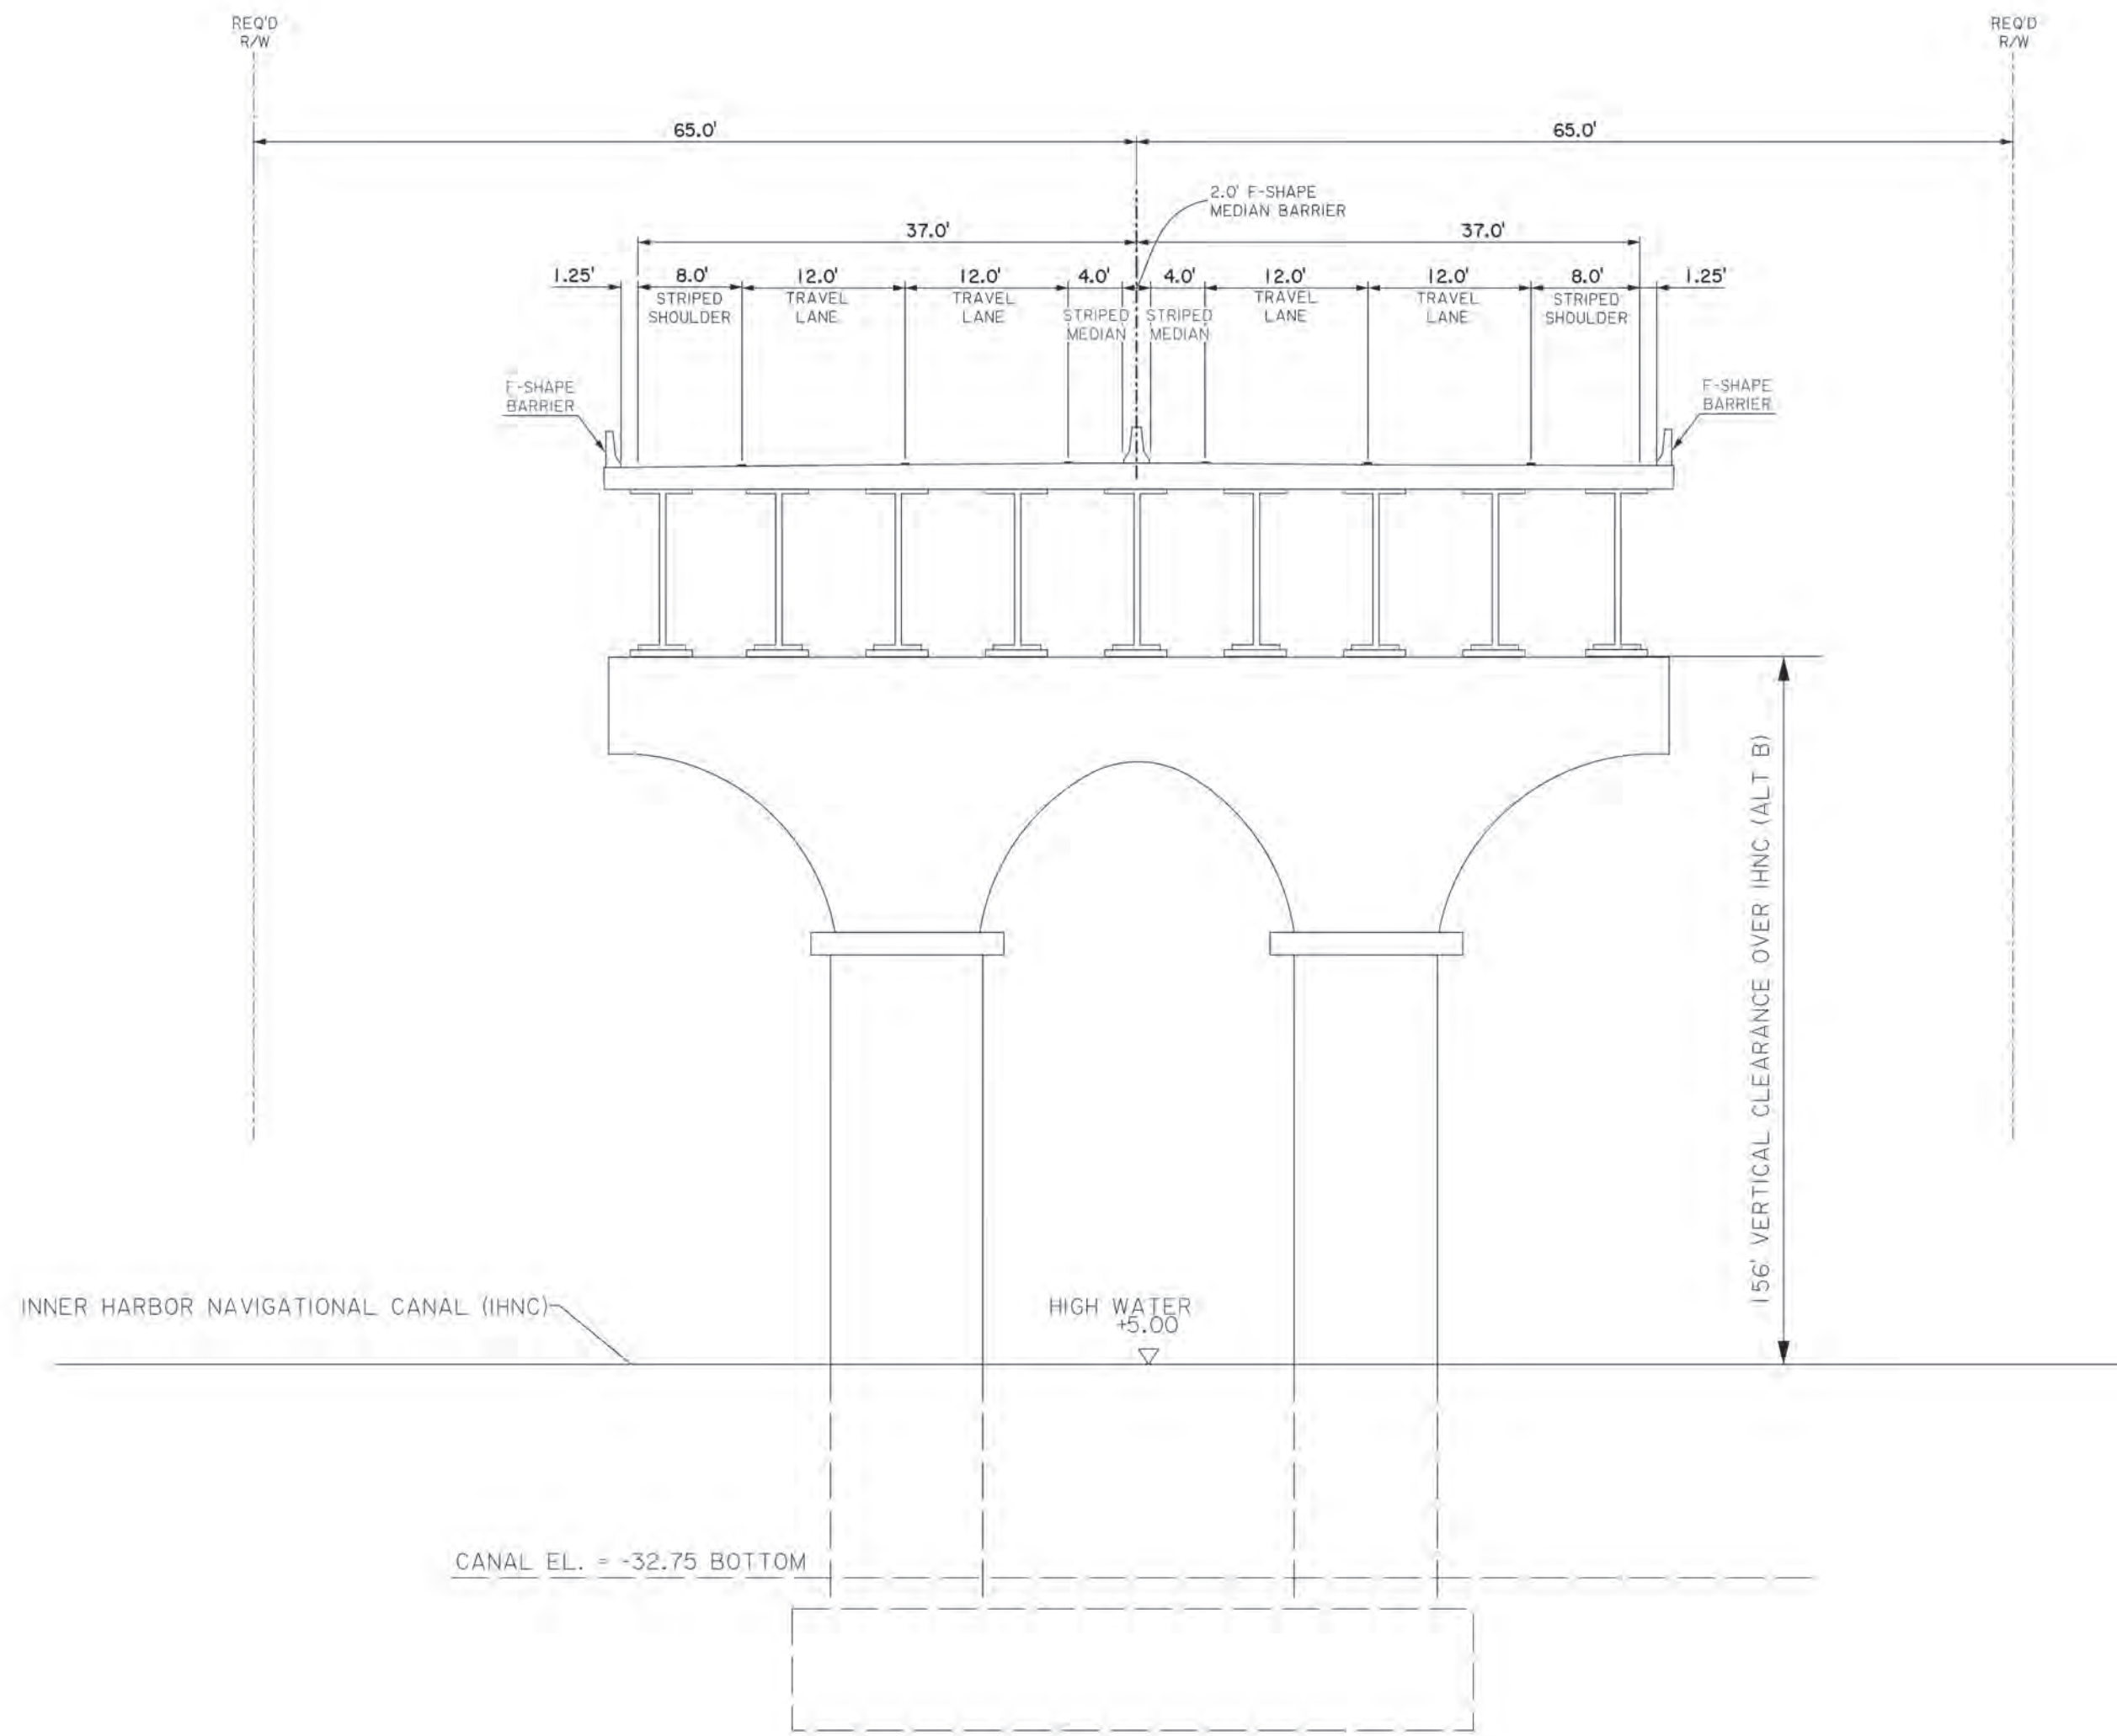


Mid-Level Fixed Bridge 73 Foot Vertical Clearance

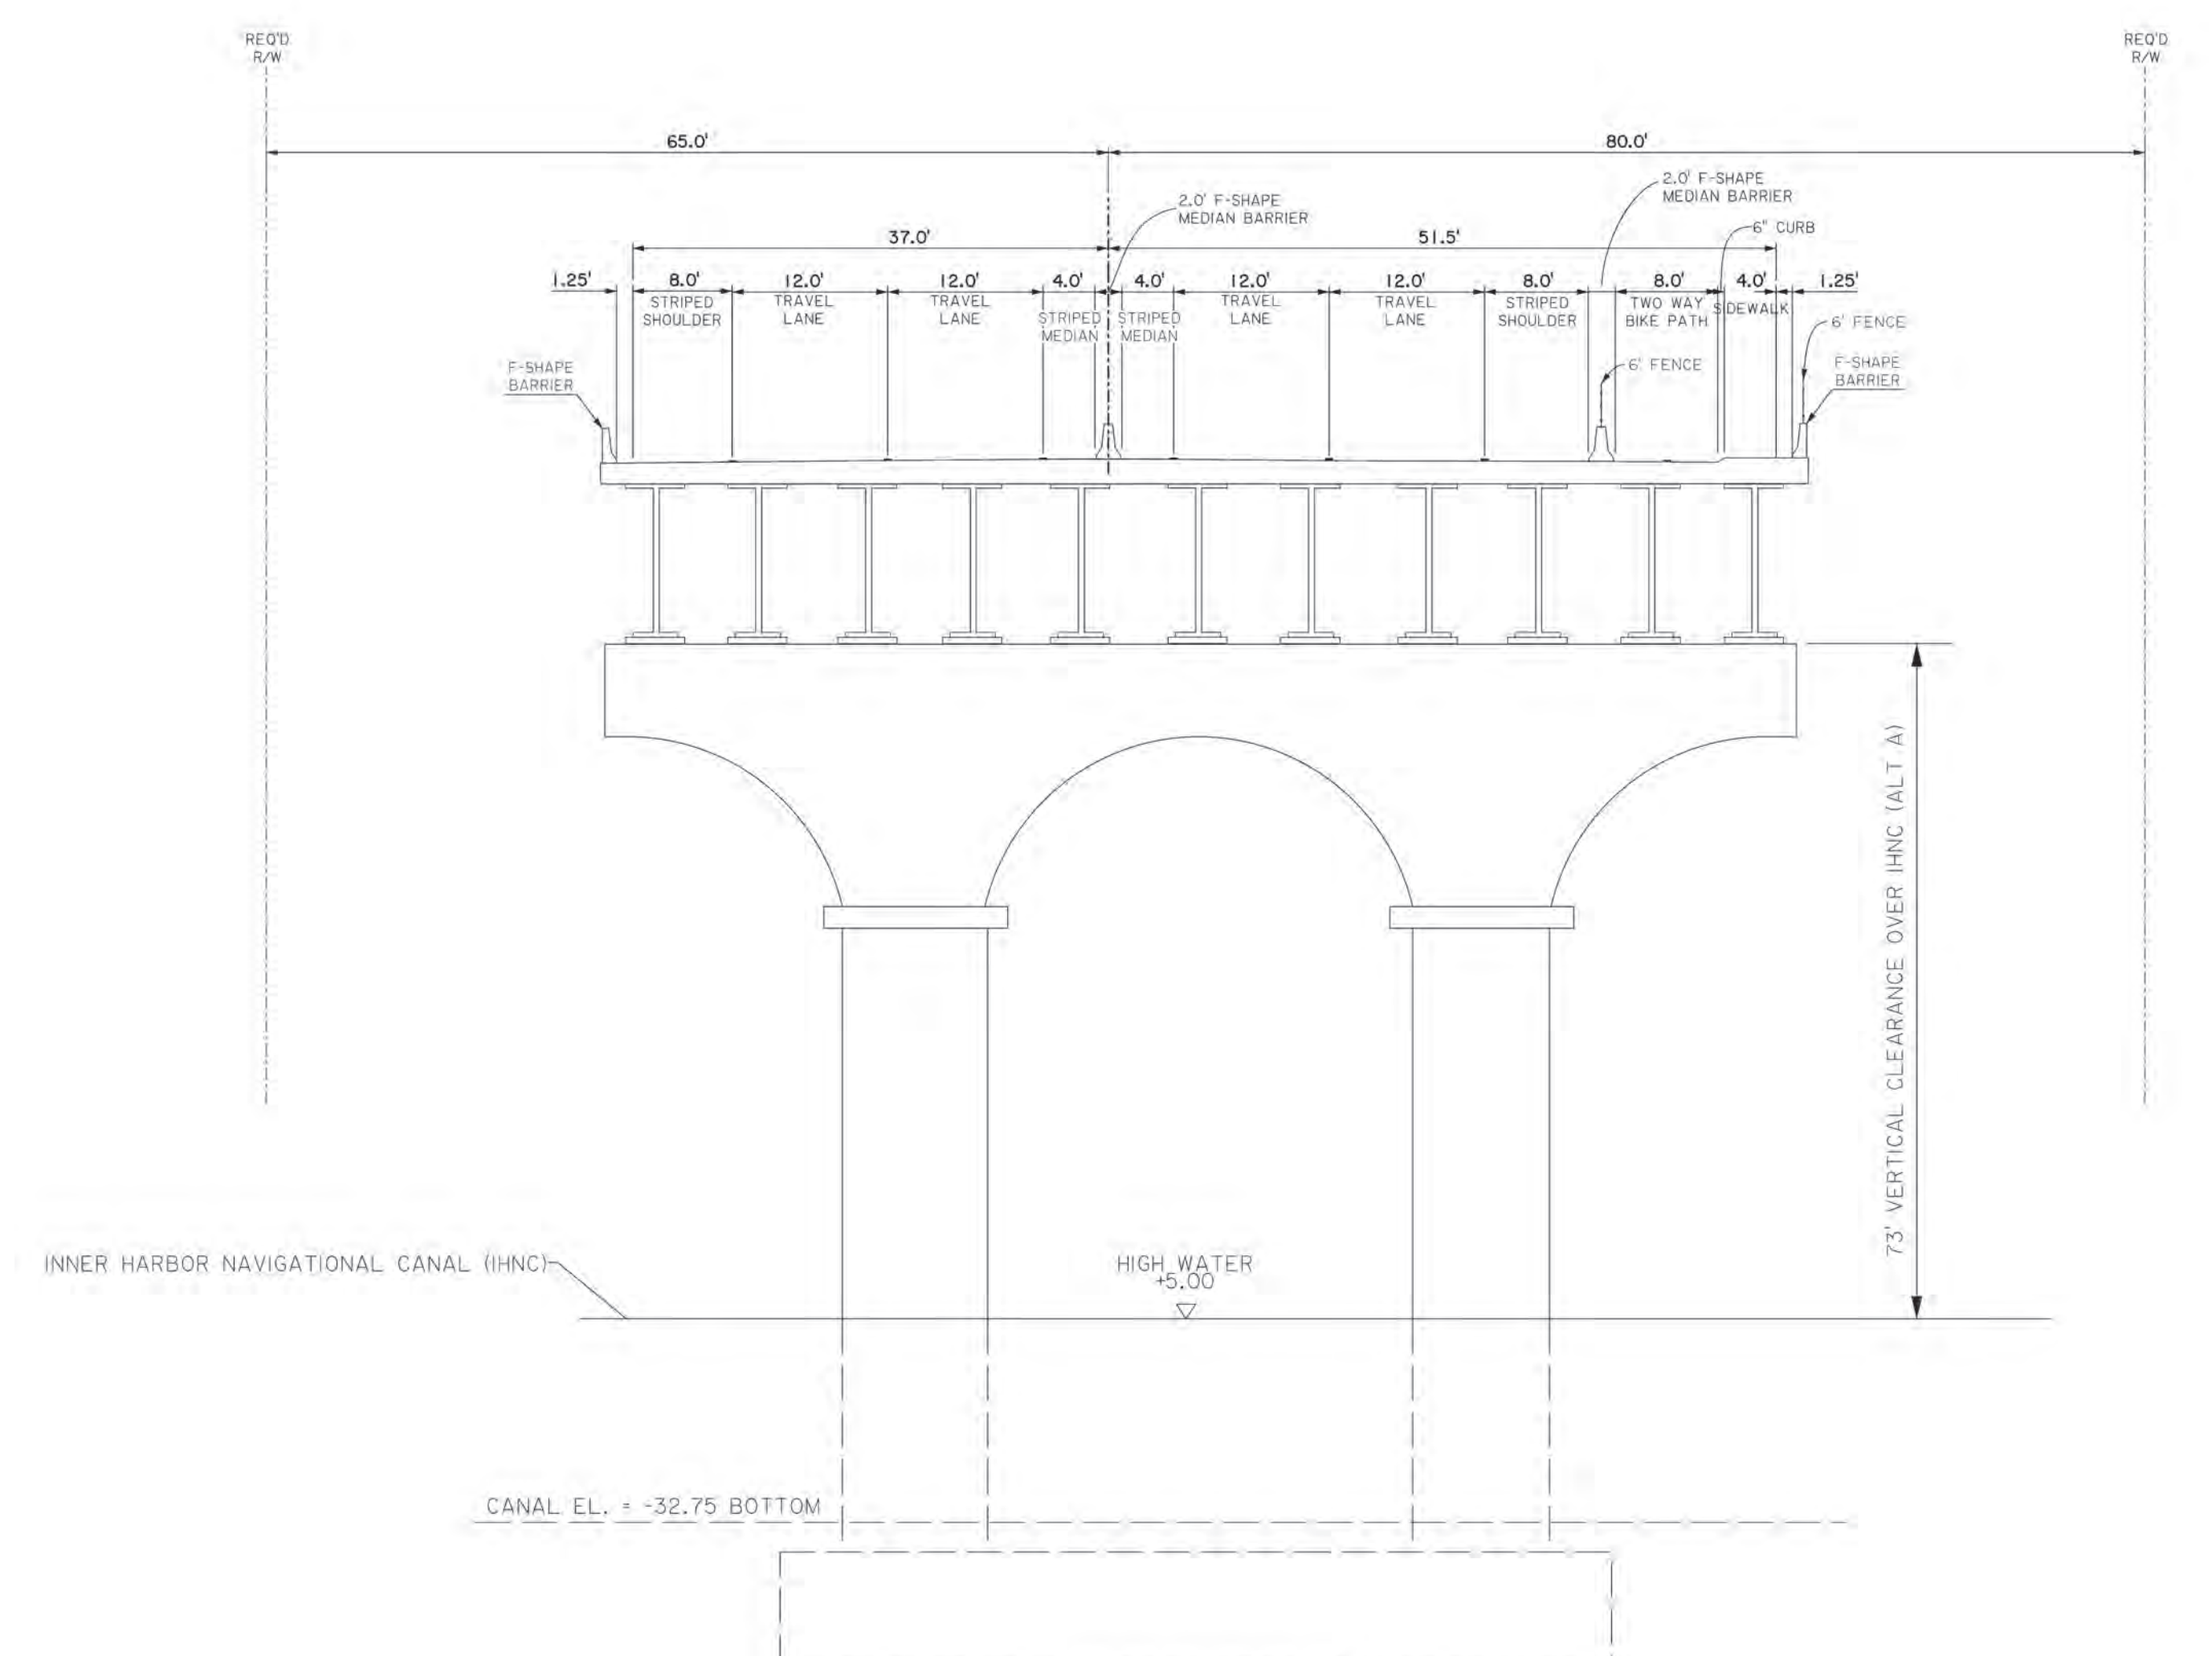


Mid-level Movable Bridge Double-leaf Bascule Bridge 73 Foot Vertical Clearance

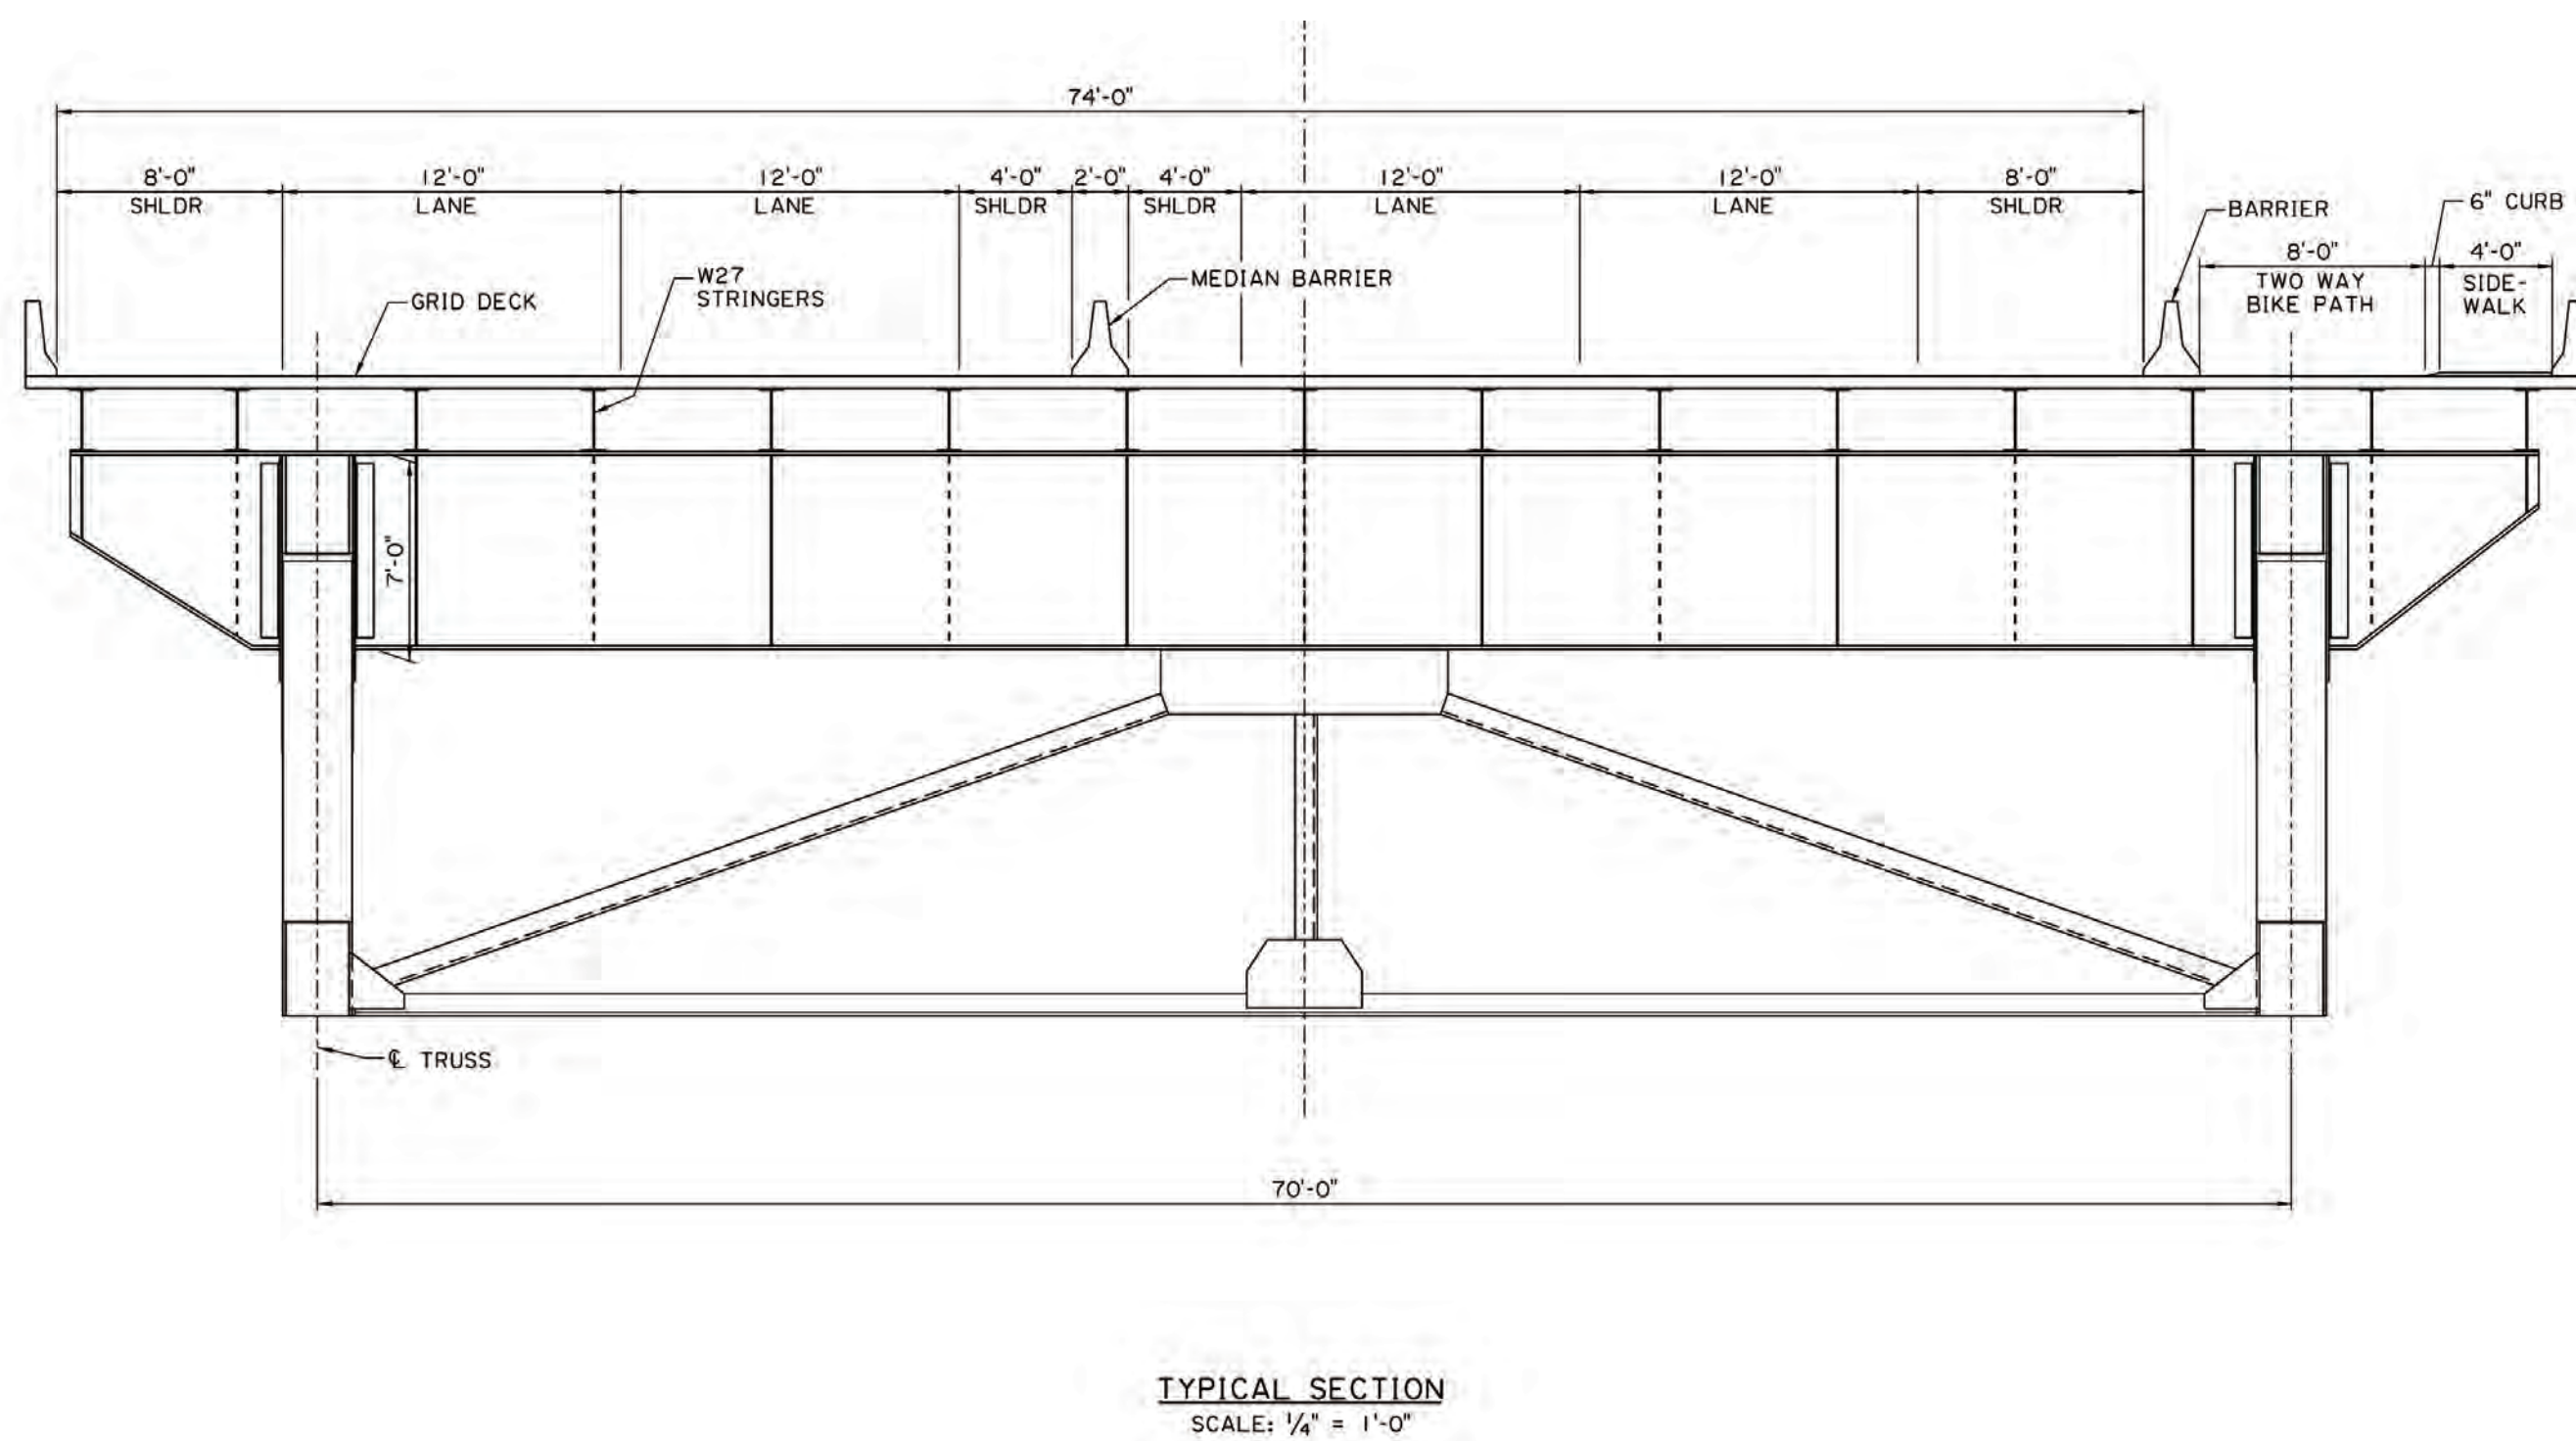

Mid-level Movable Bridge Vertical Lift Bridge 73 Foot Vertical Clearance

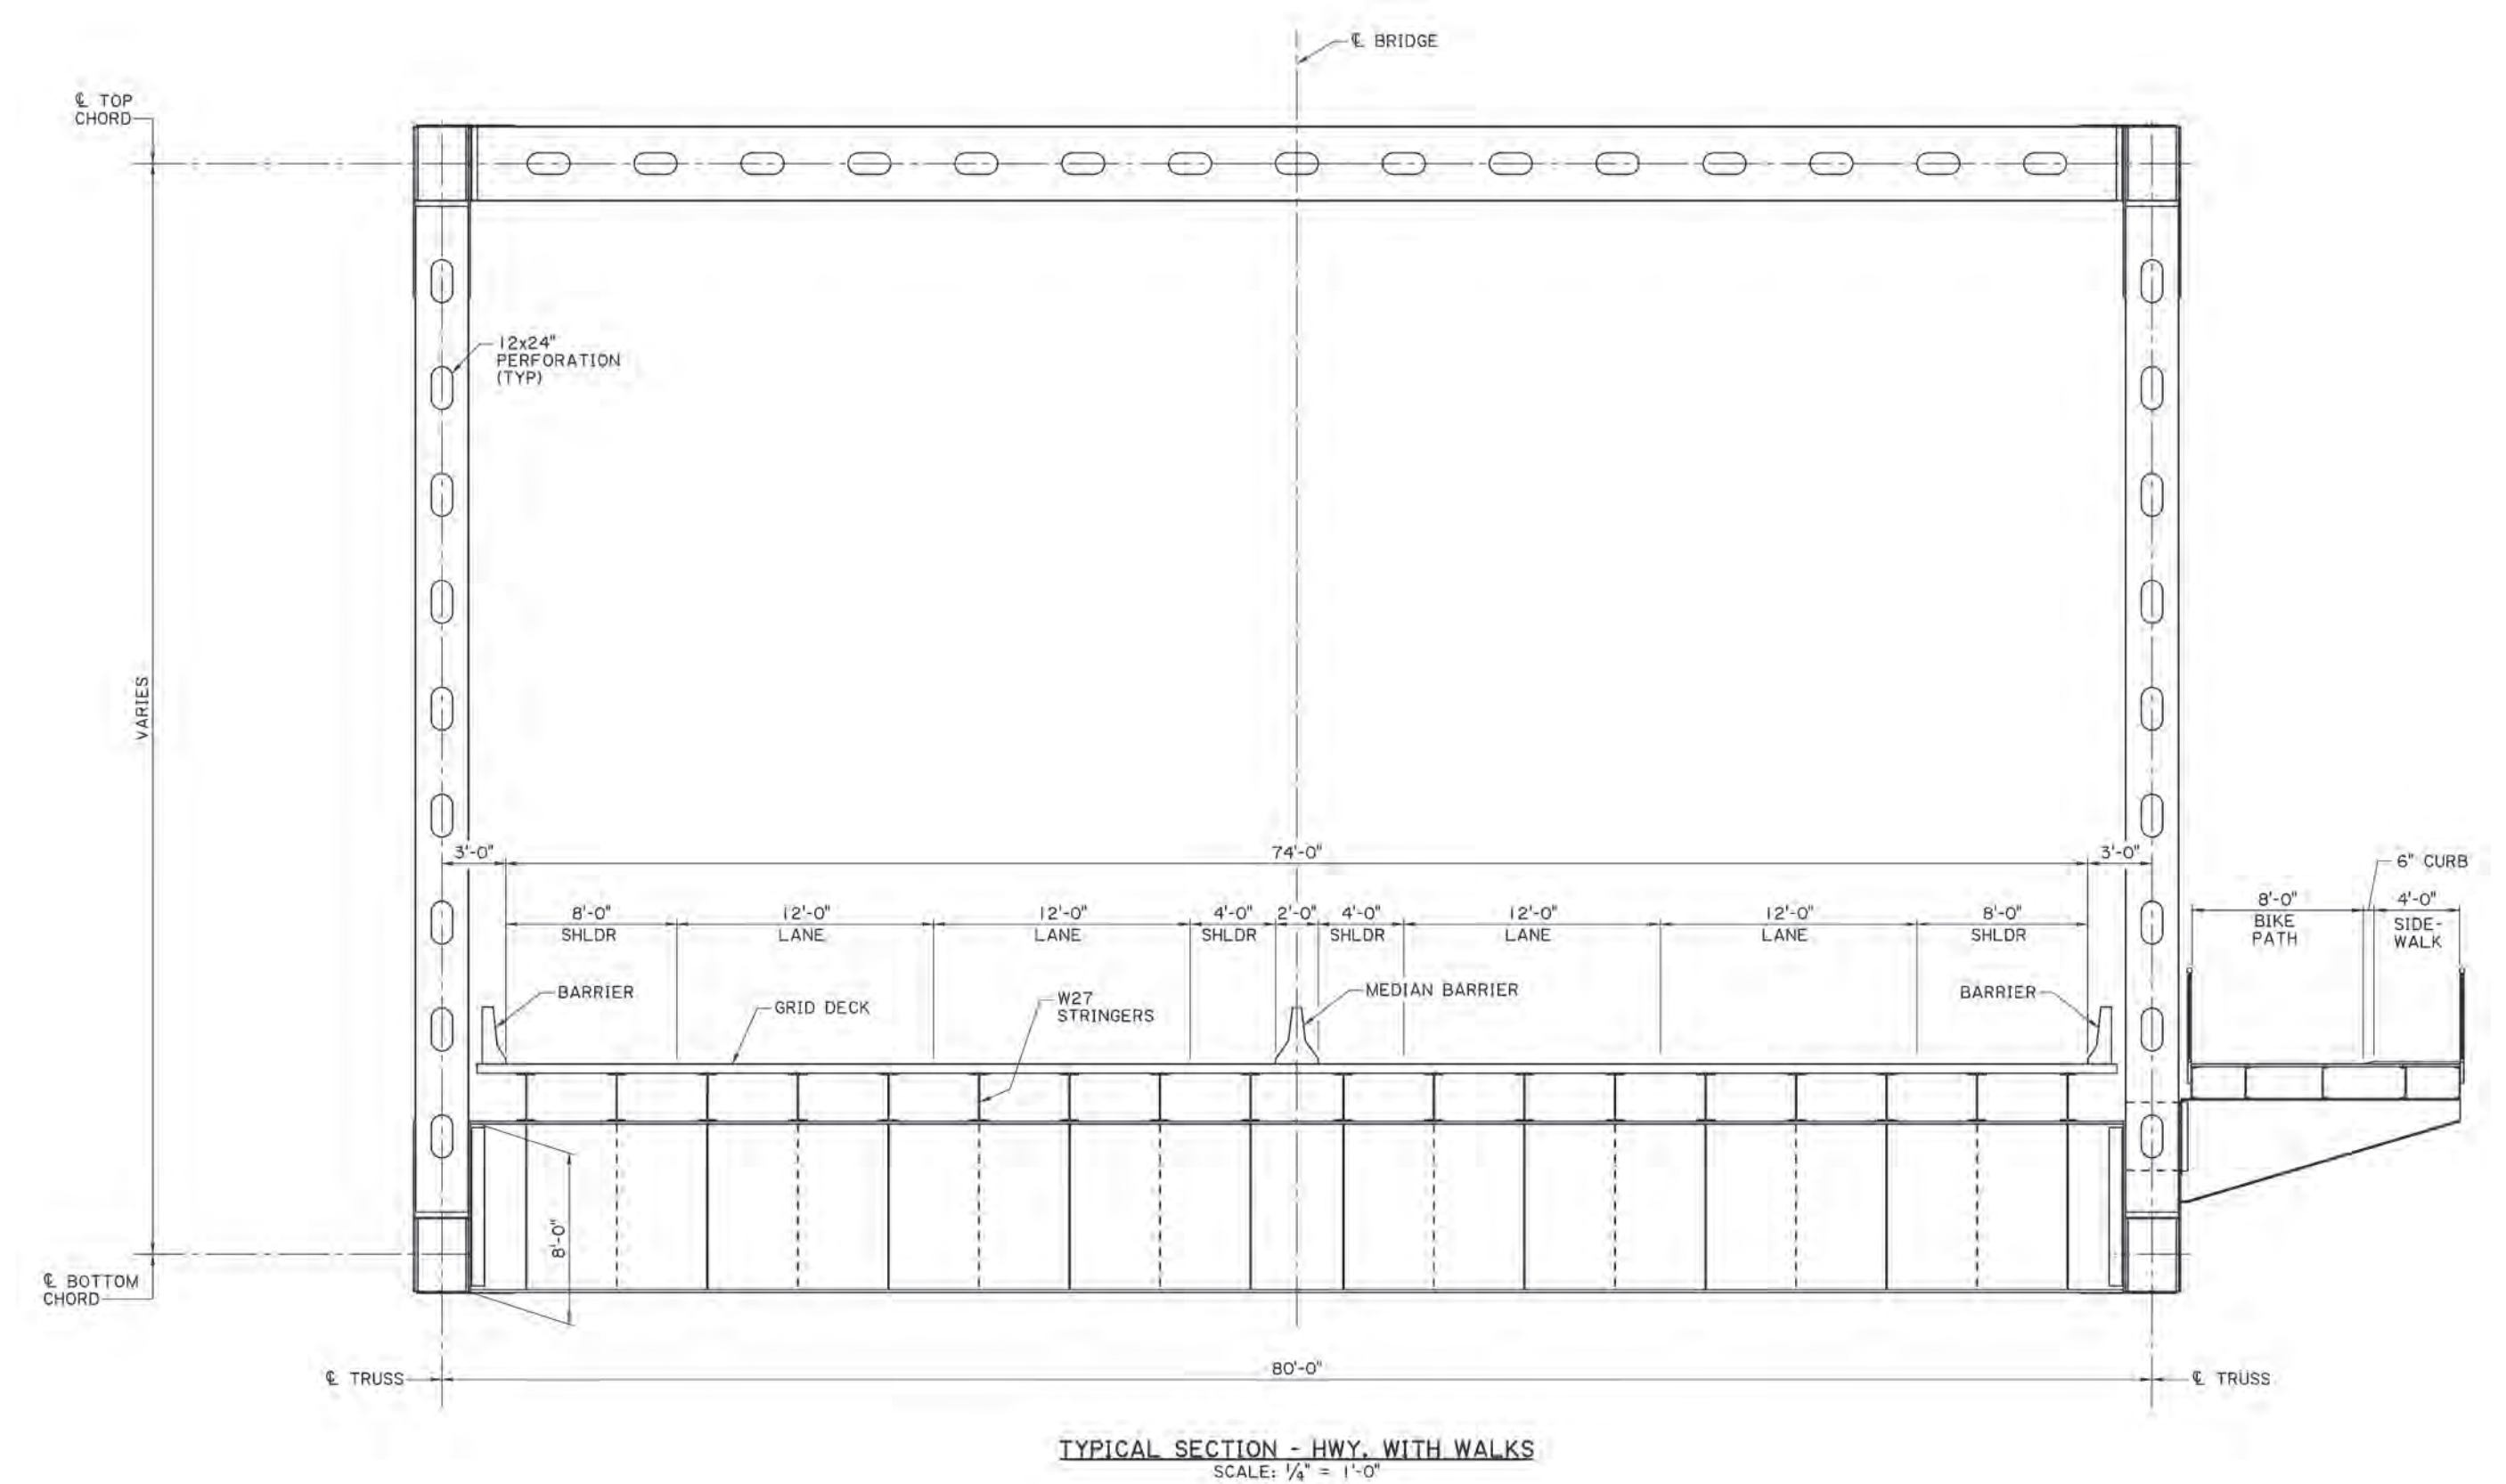


Key Map

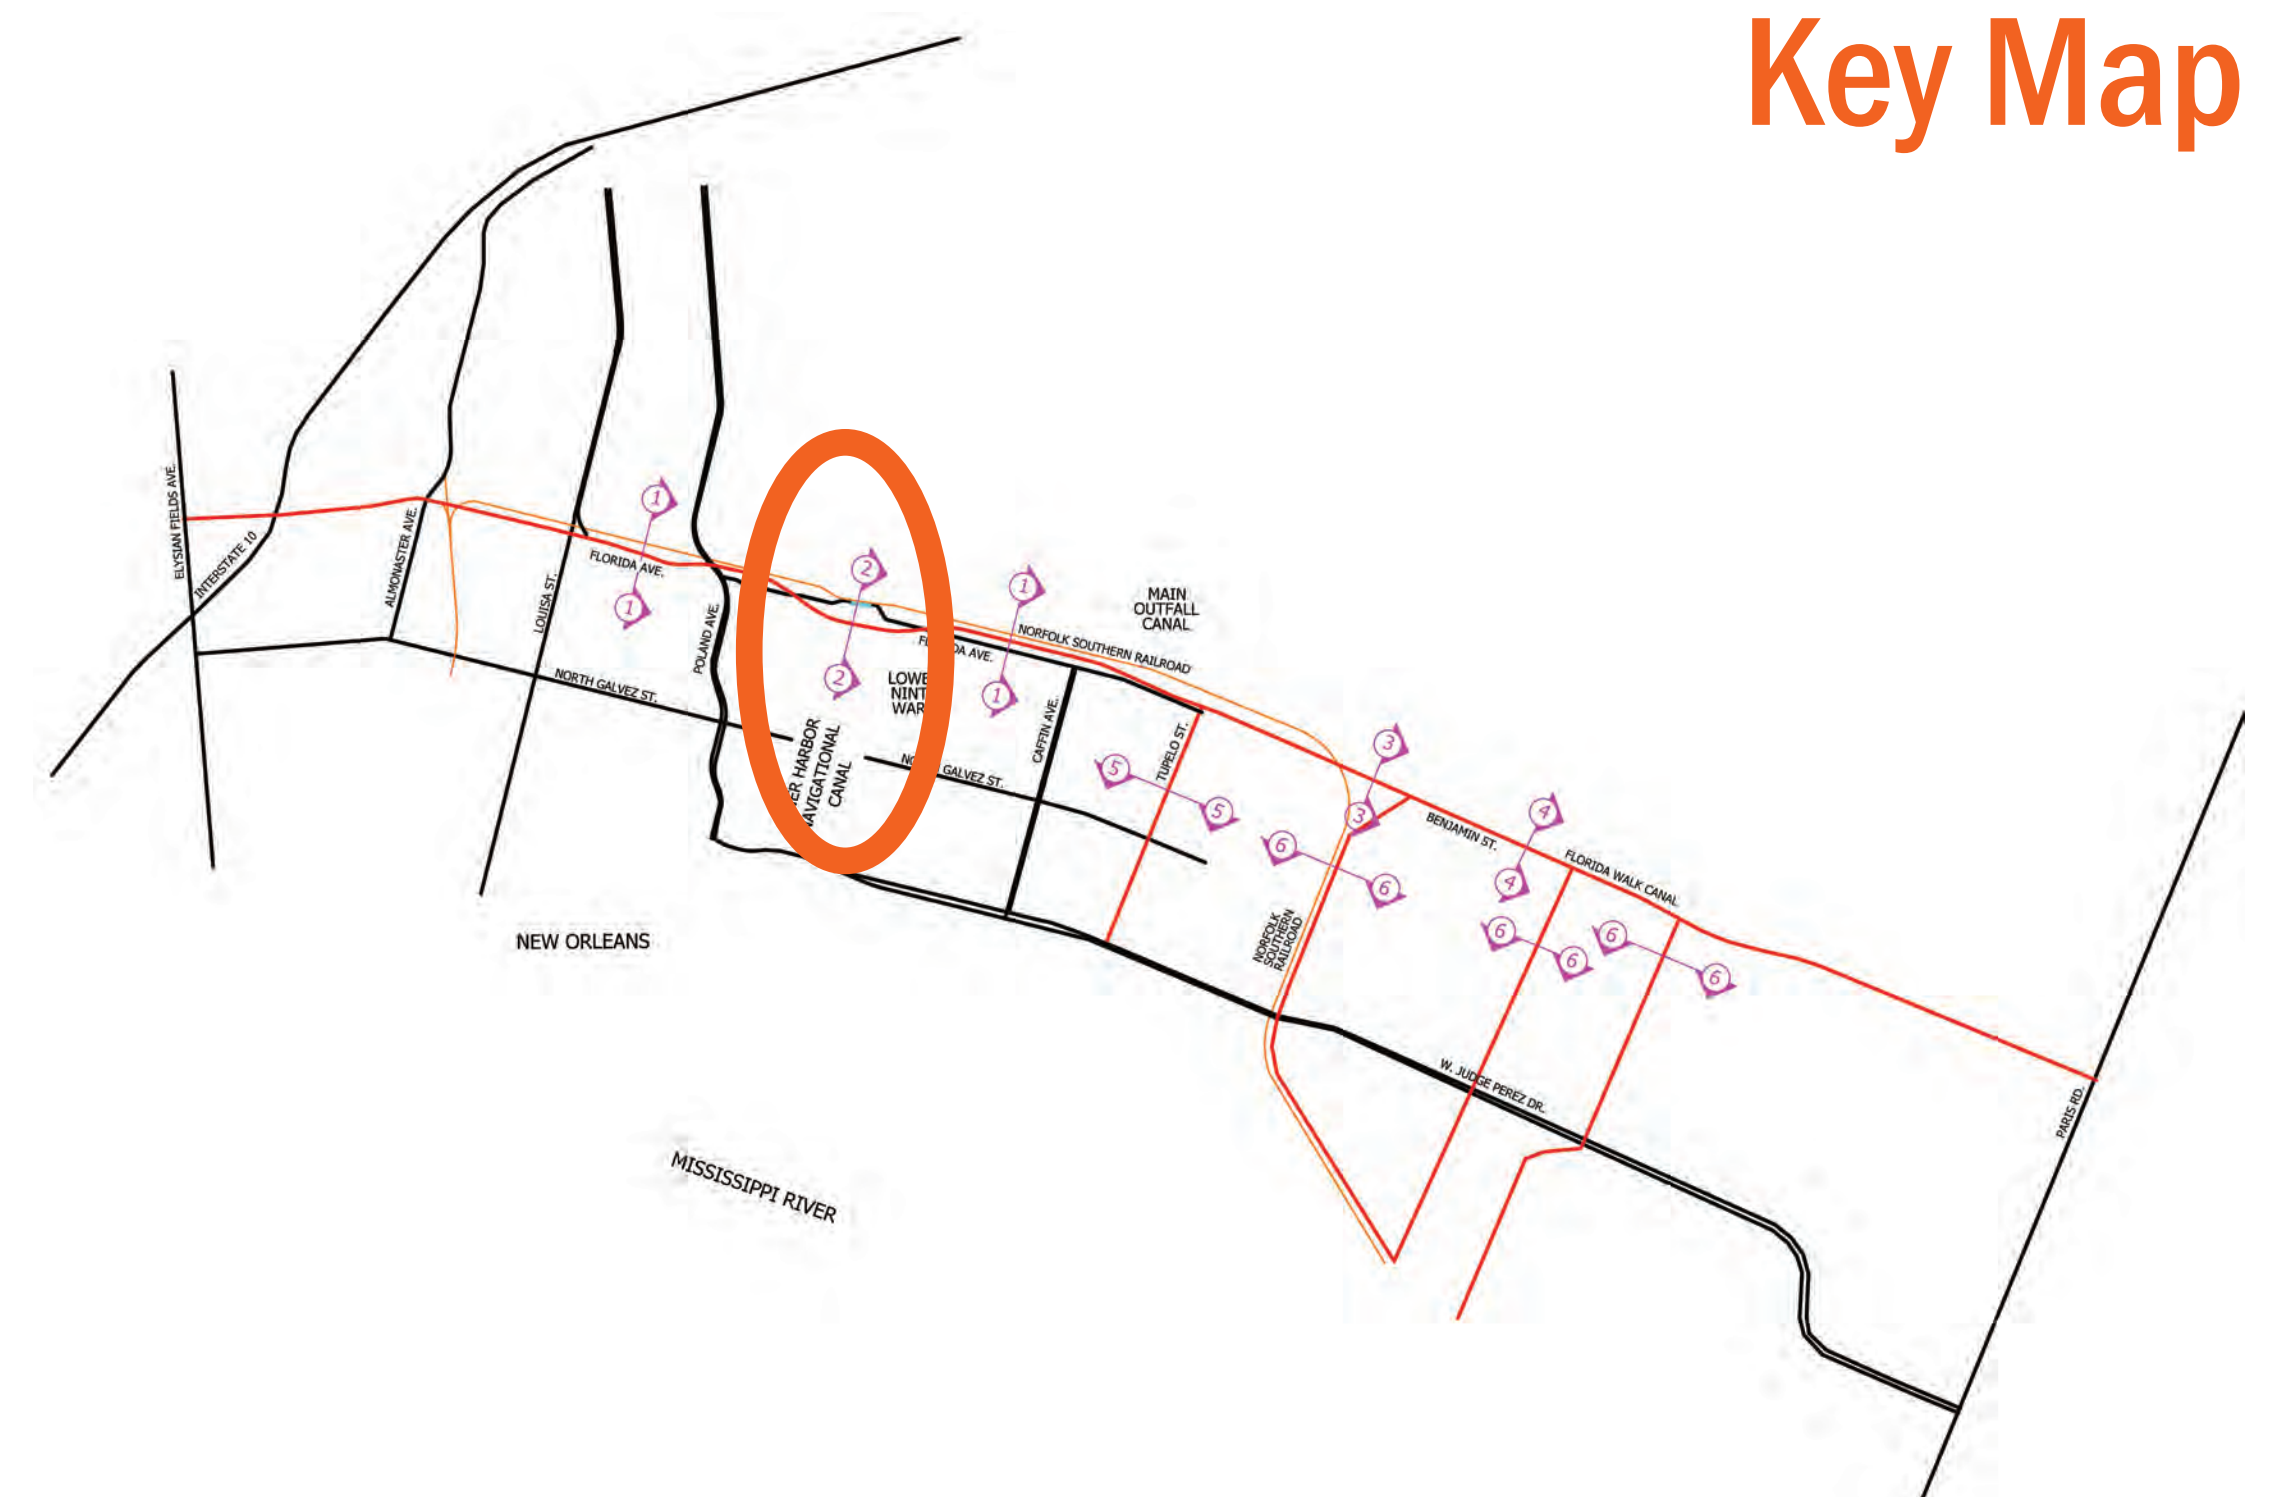


Preliminary Subject To Change


**Typical Section of Florida Avenue
from Elysian Fields to IHNC Bridge**

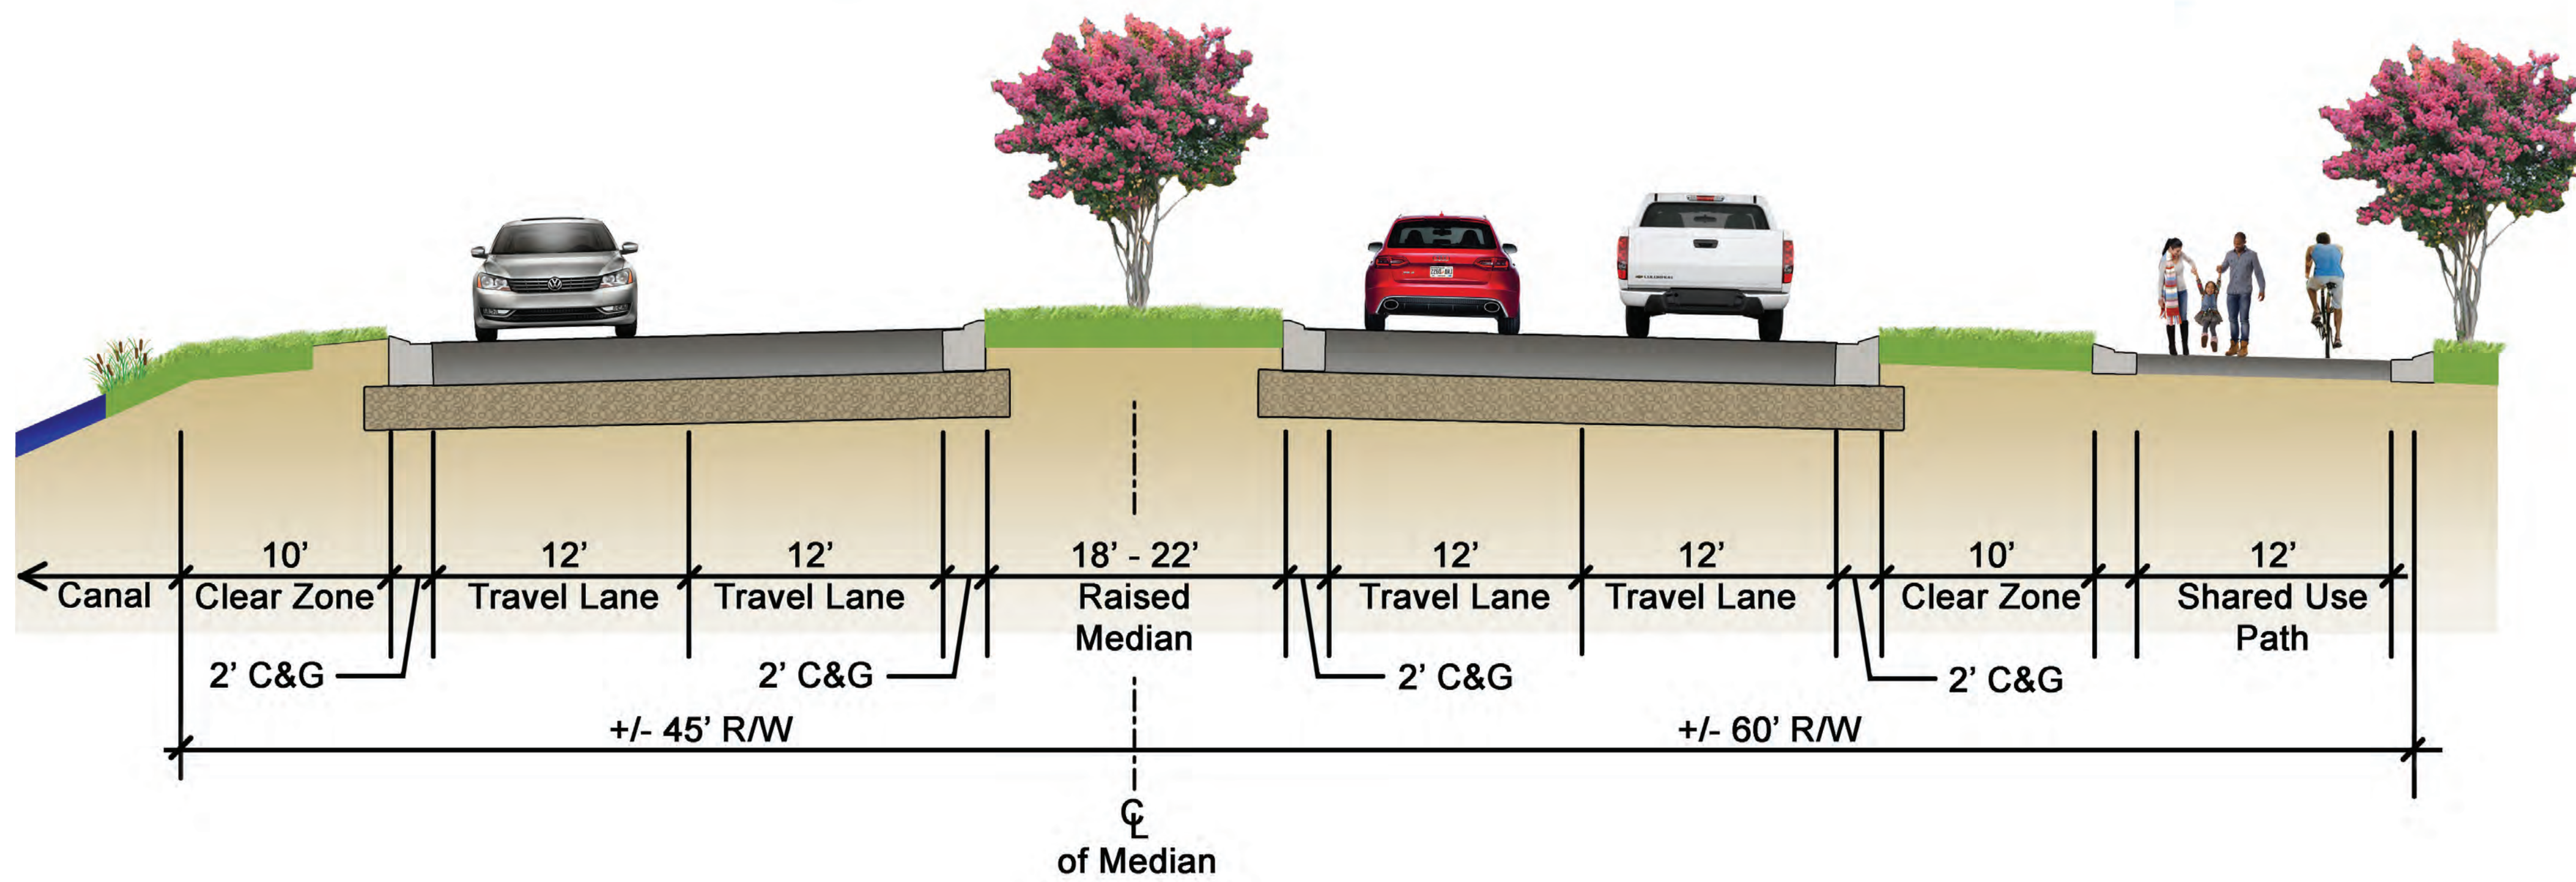


Key Map

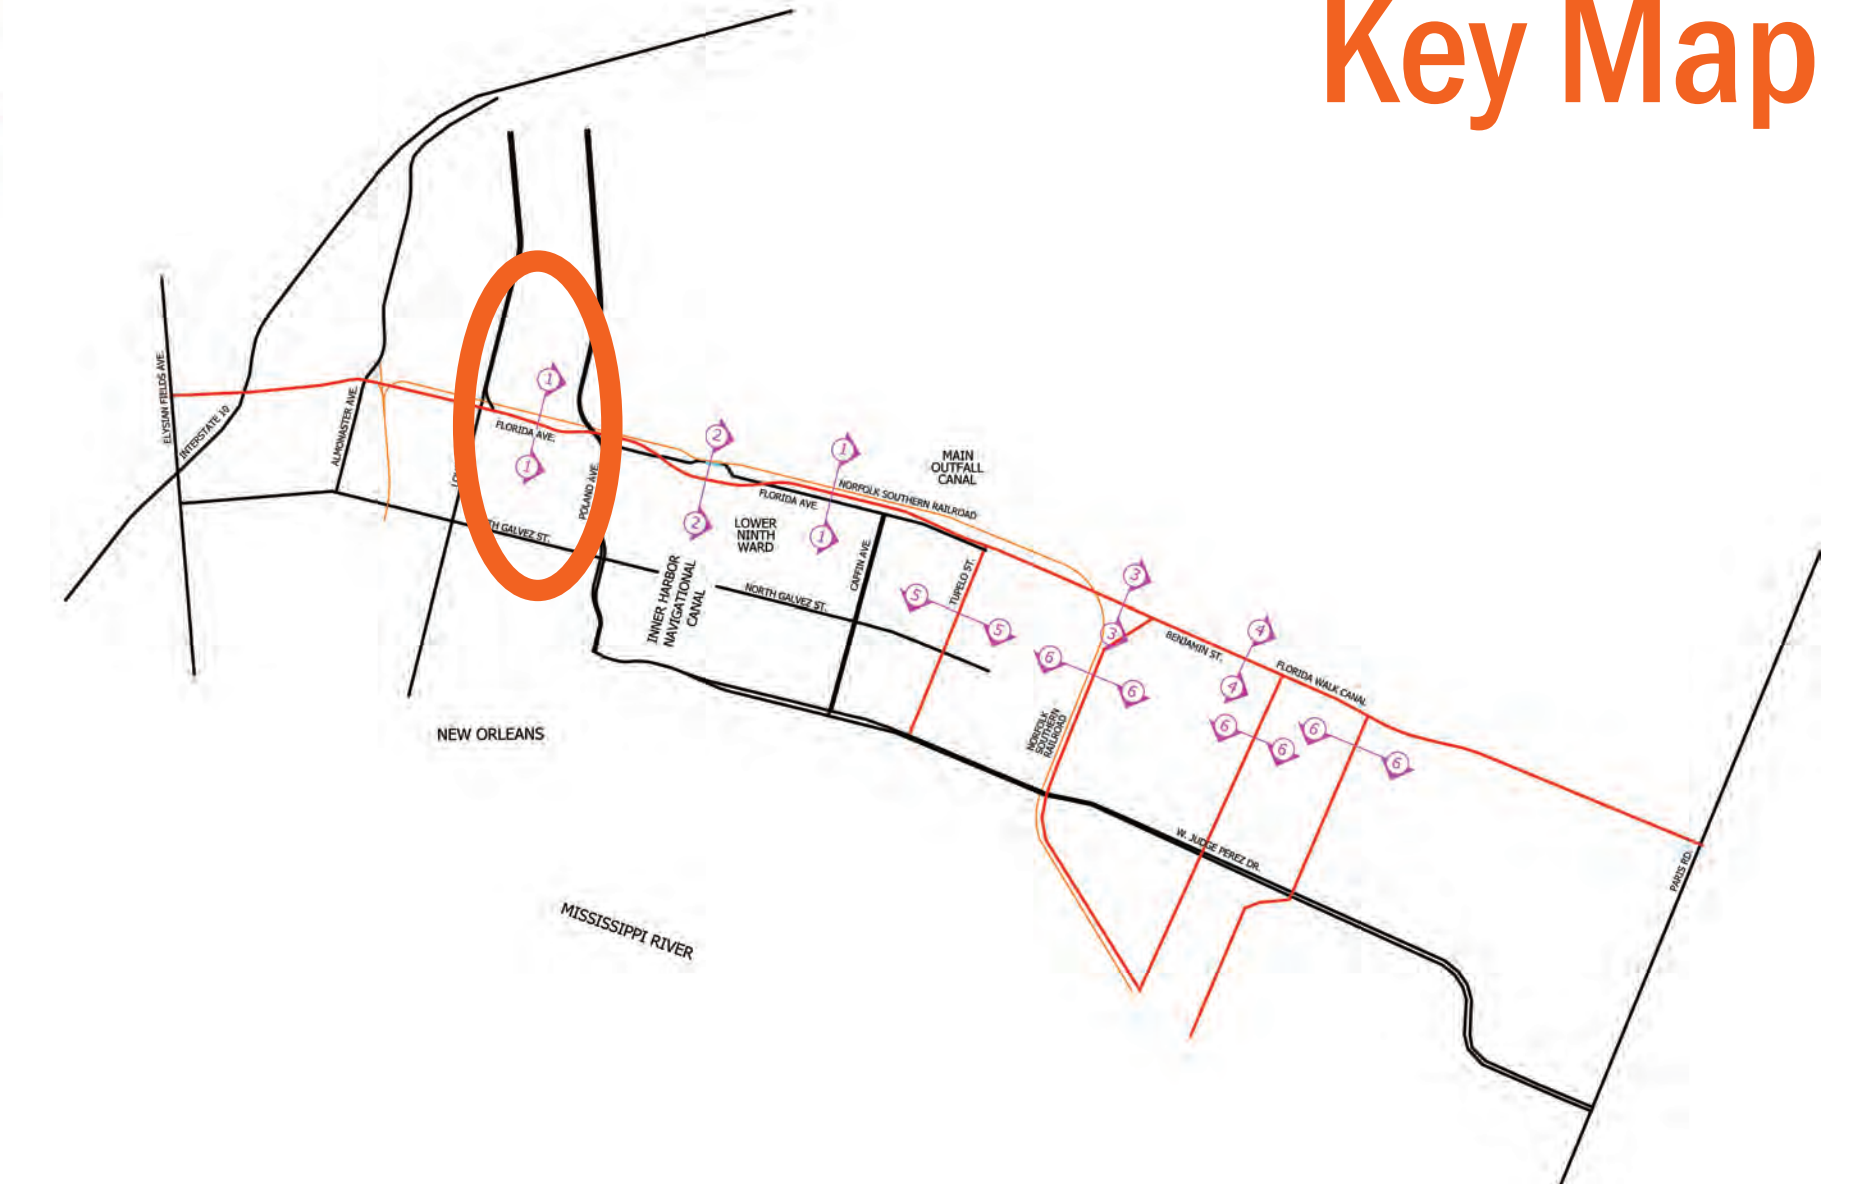


**Typical Bridge Section from
Florida Avenue to Benjamin Street**

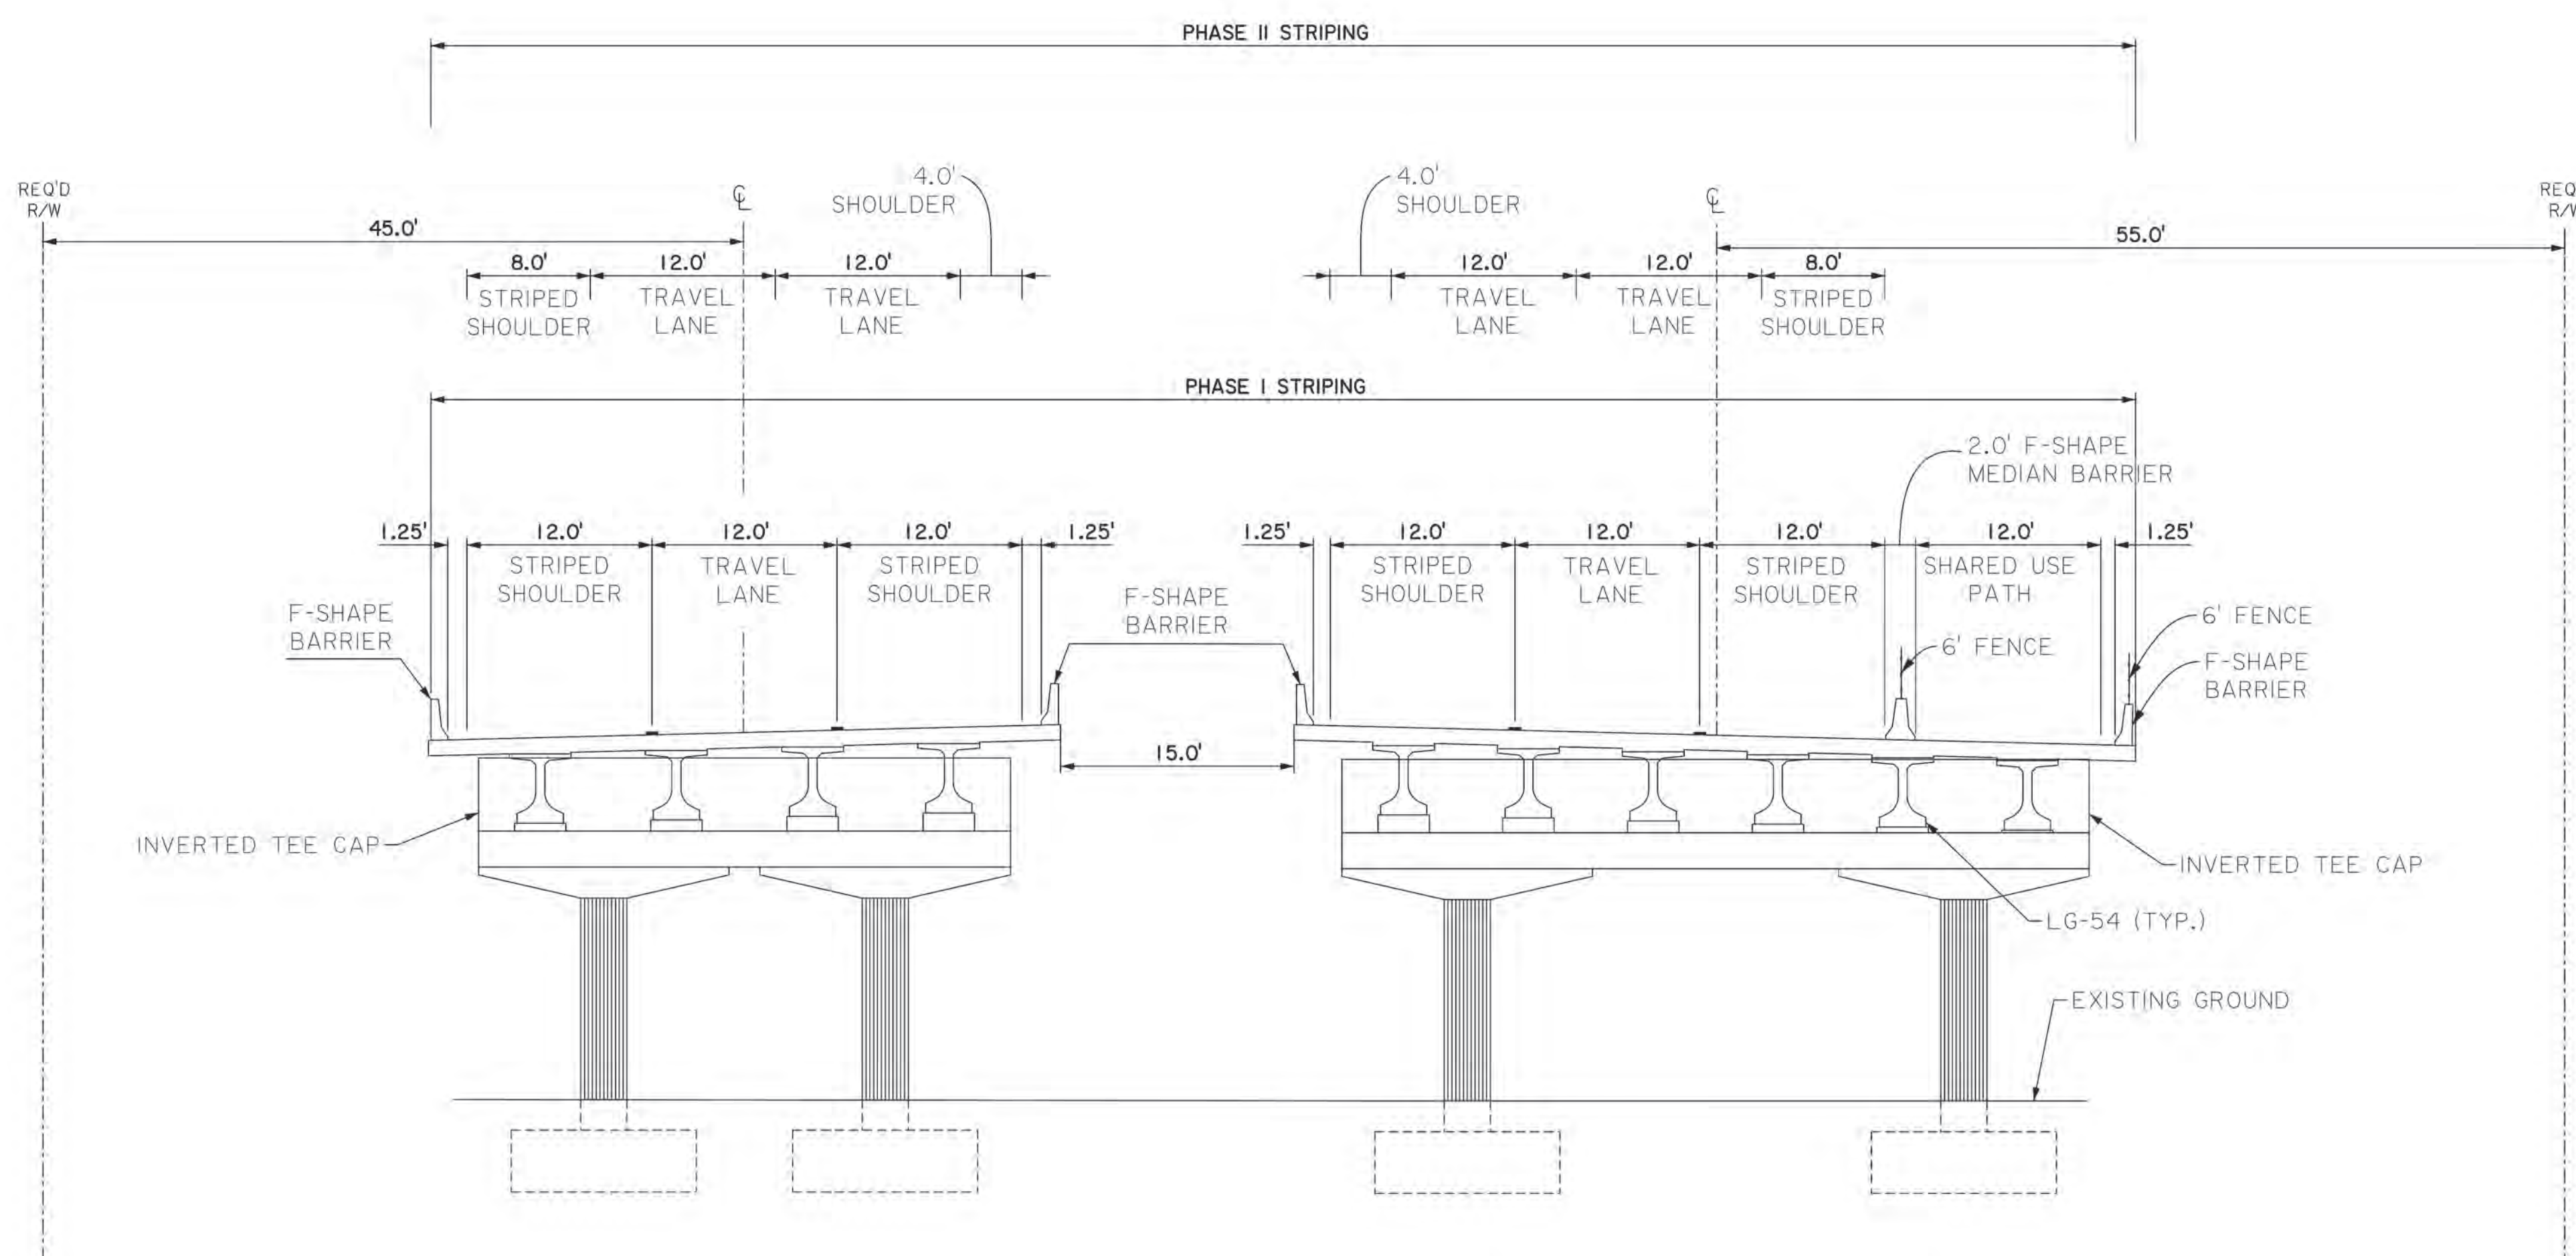


Key Map

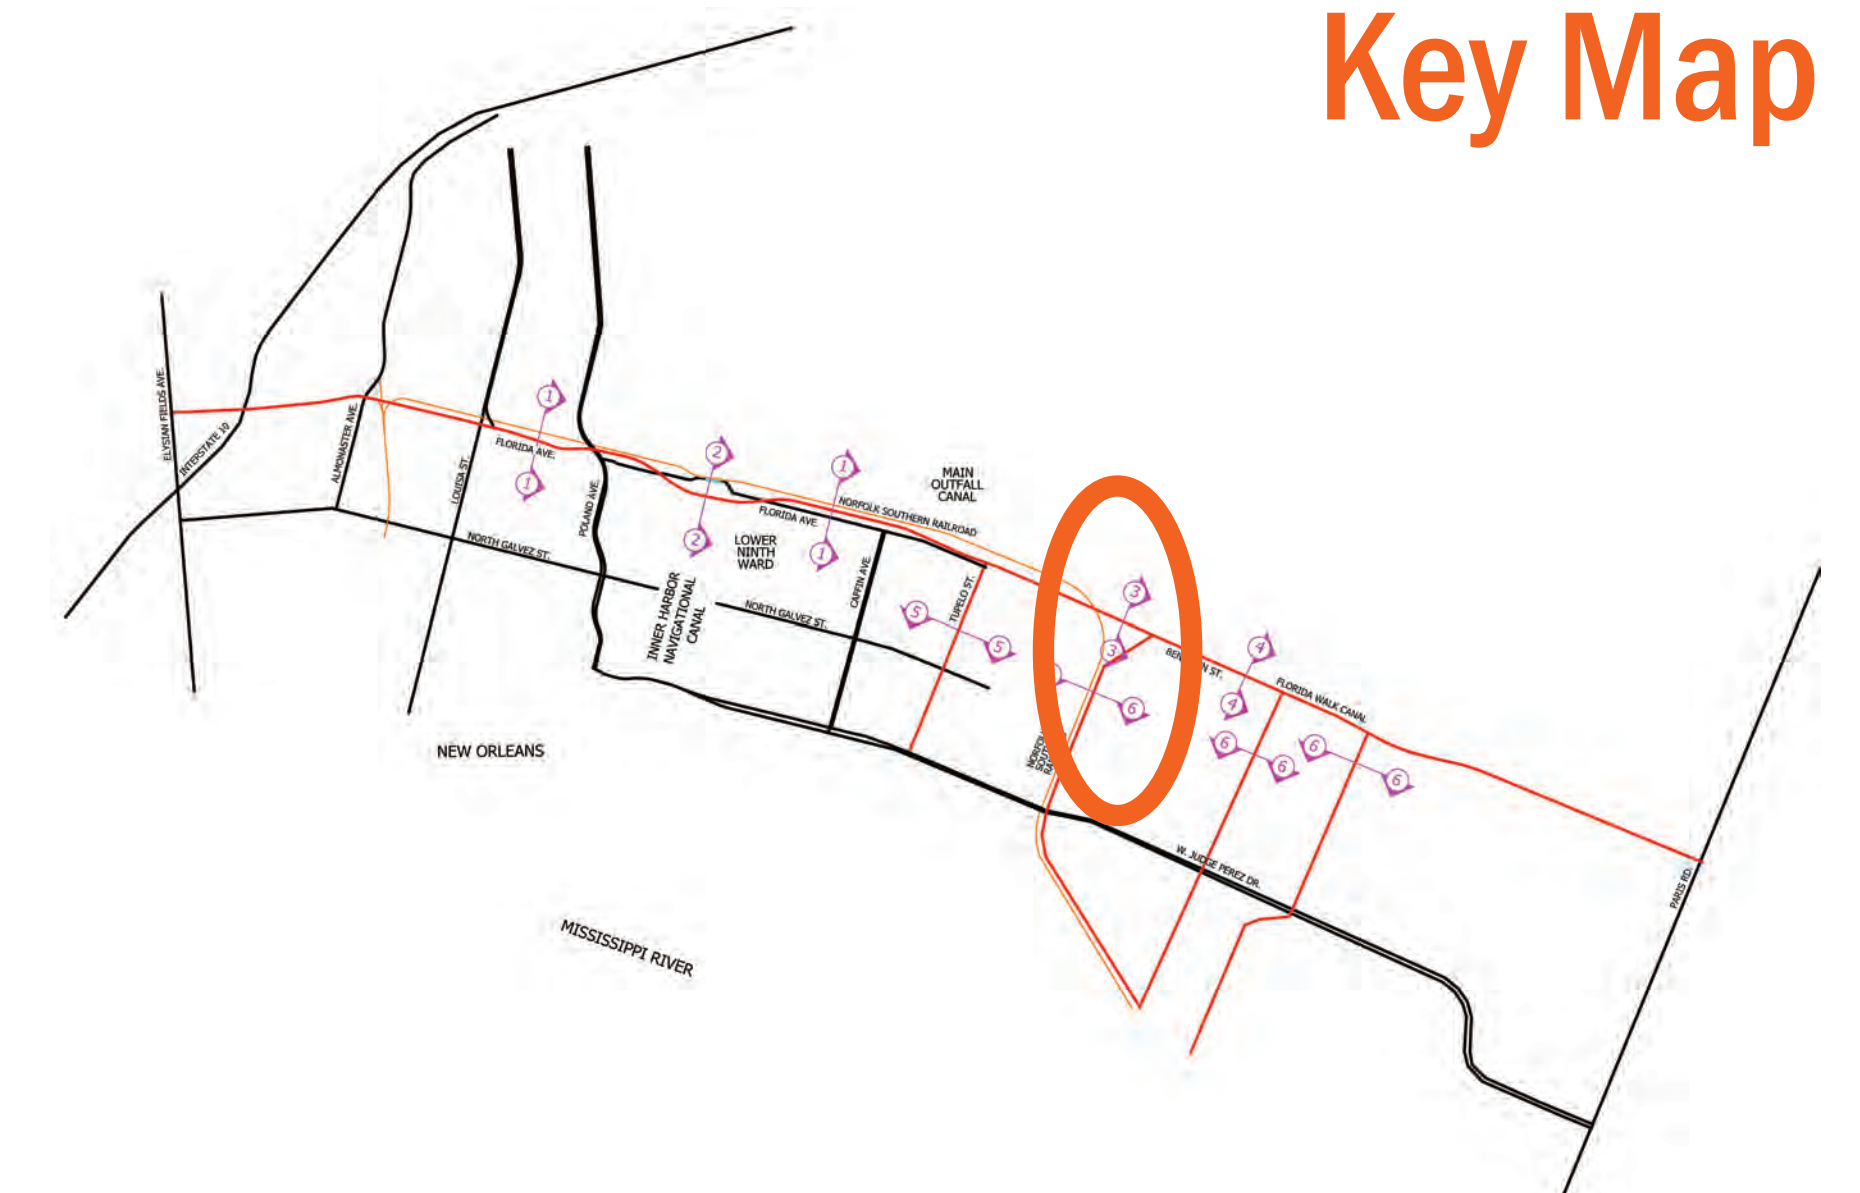

**Typical Section of Florida Avenue from
Benjamin Street to Paris Road**


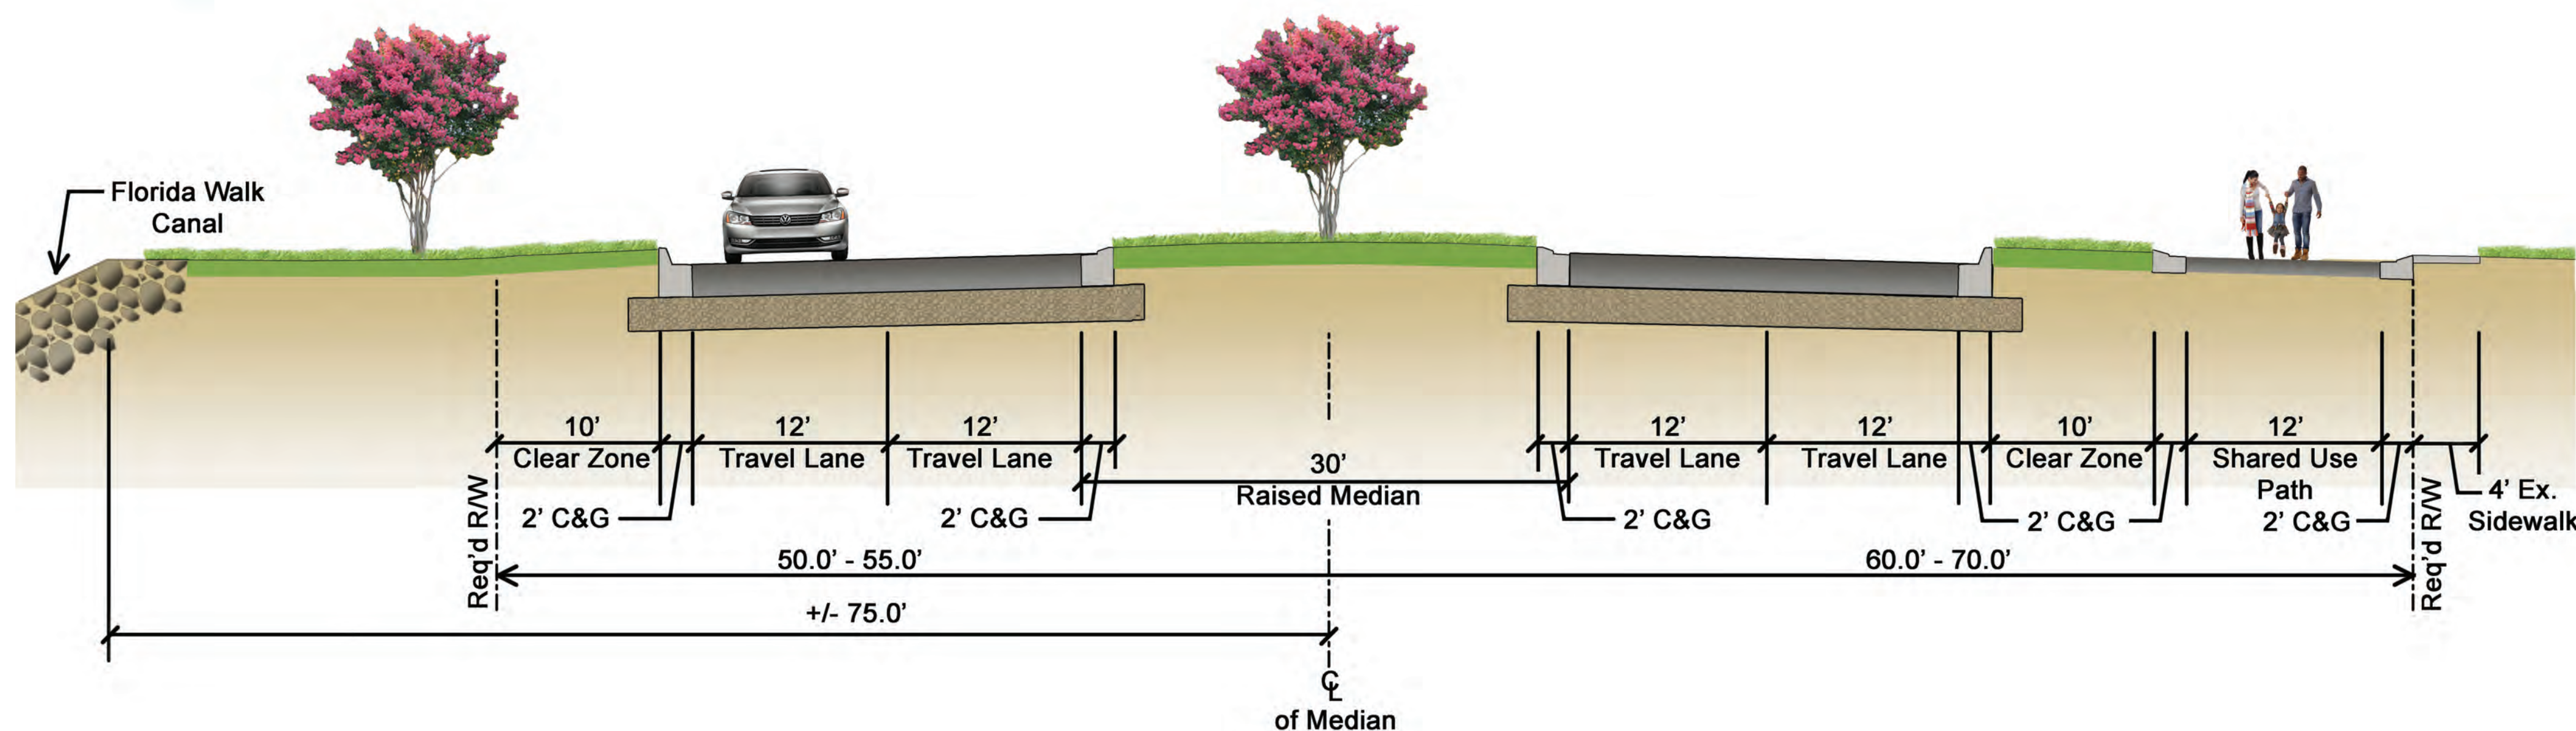


Key Map


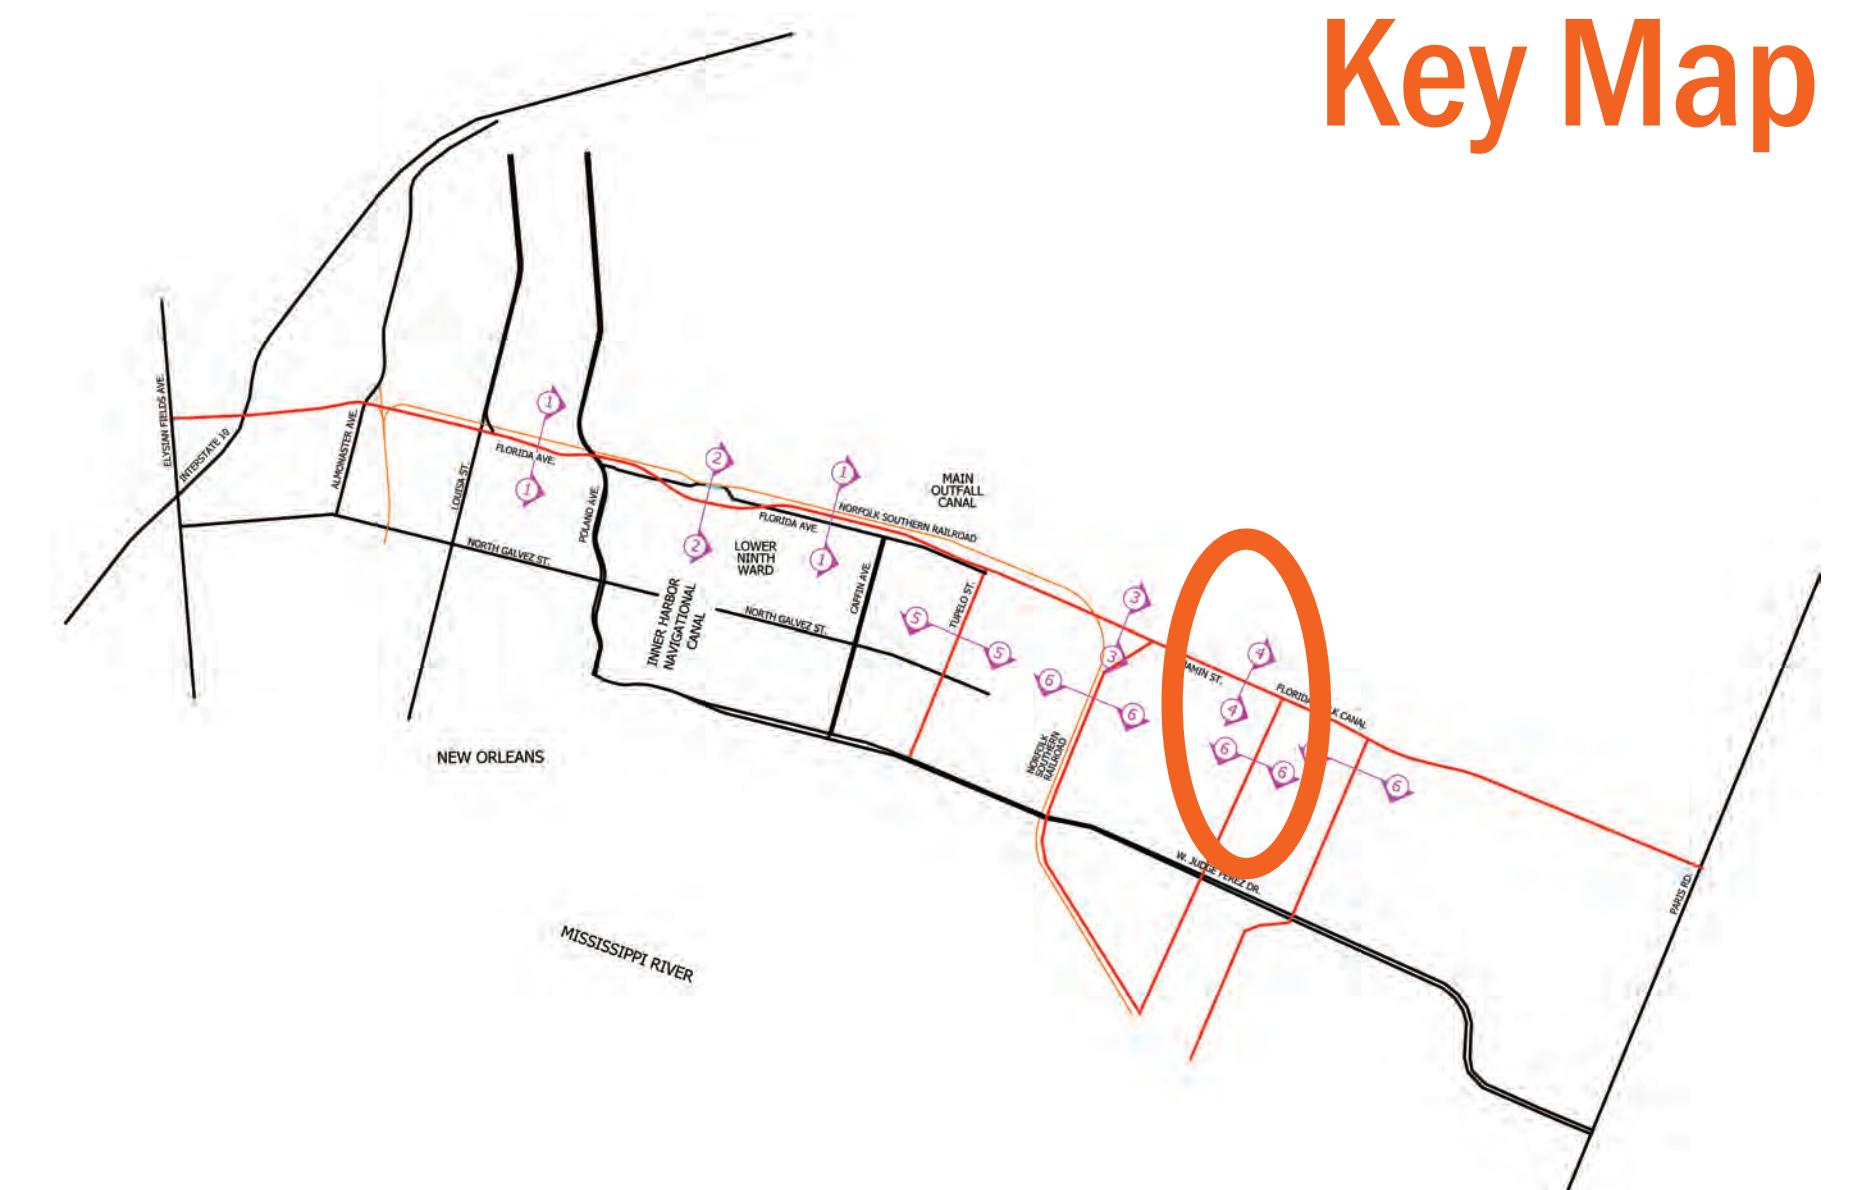


Preliminary Subject To Change

Typical Section of Proposed Tupelo Street Improvements

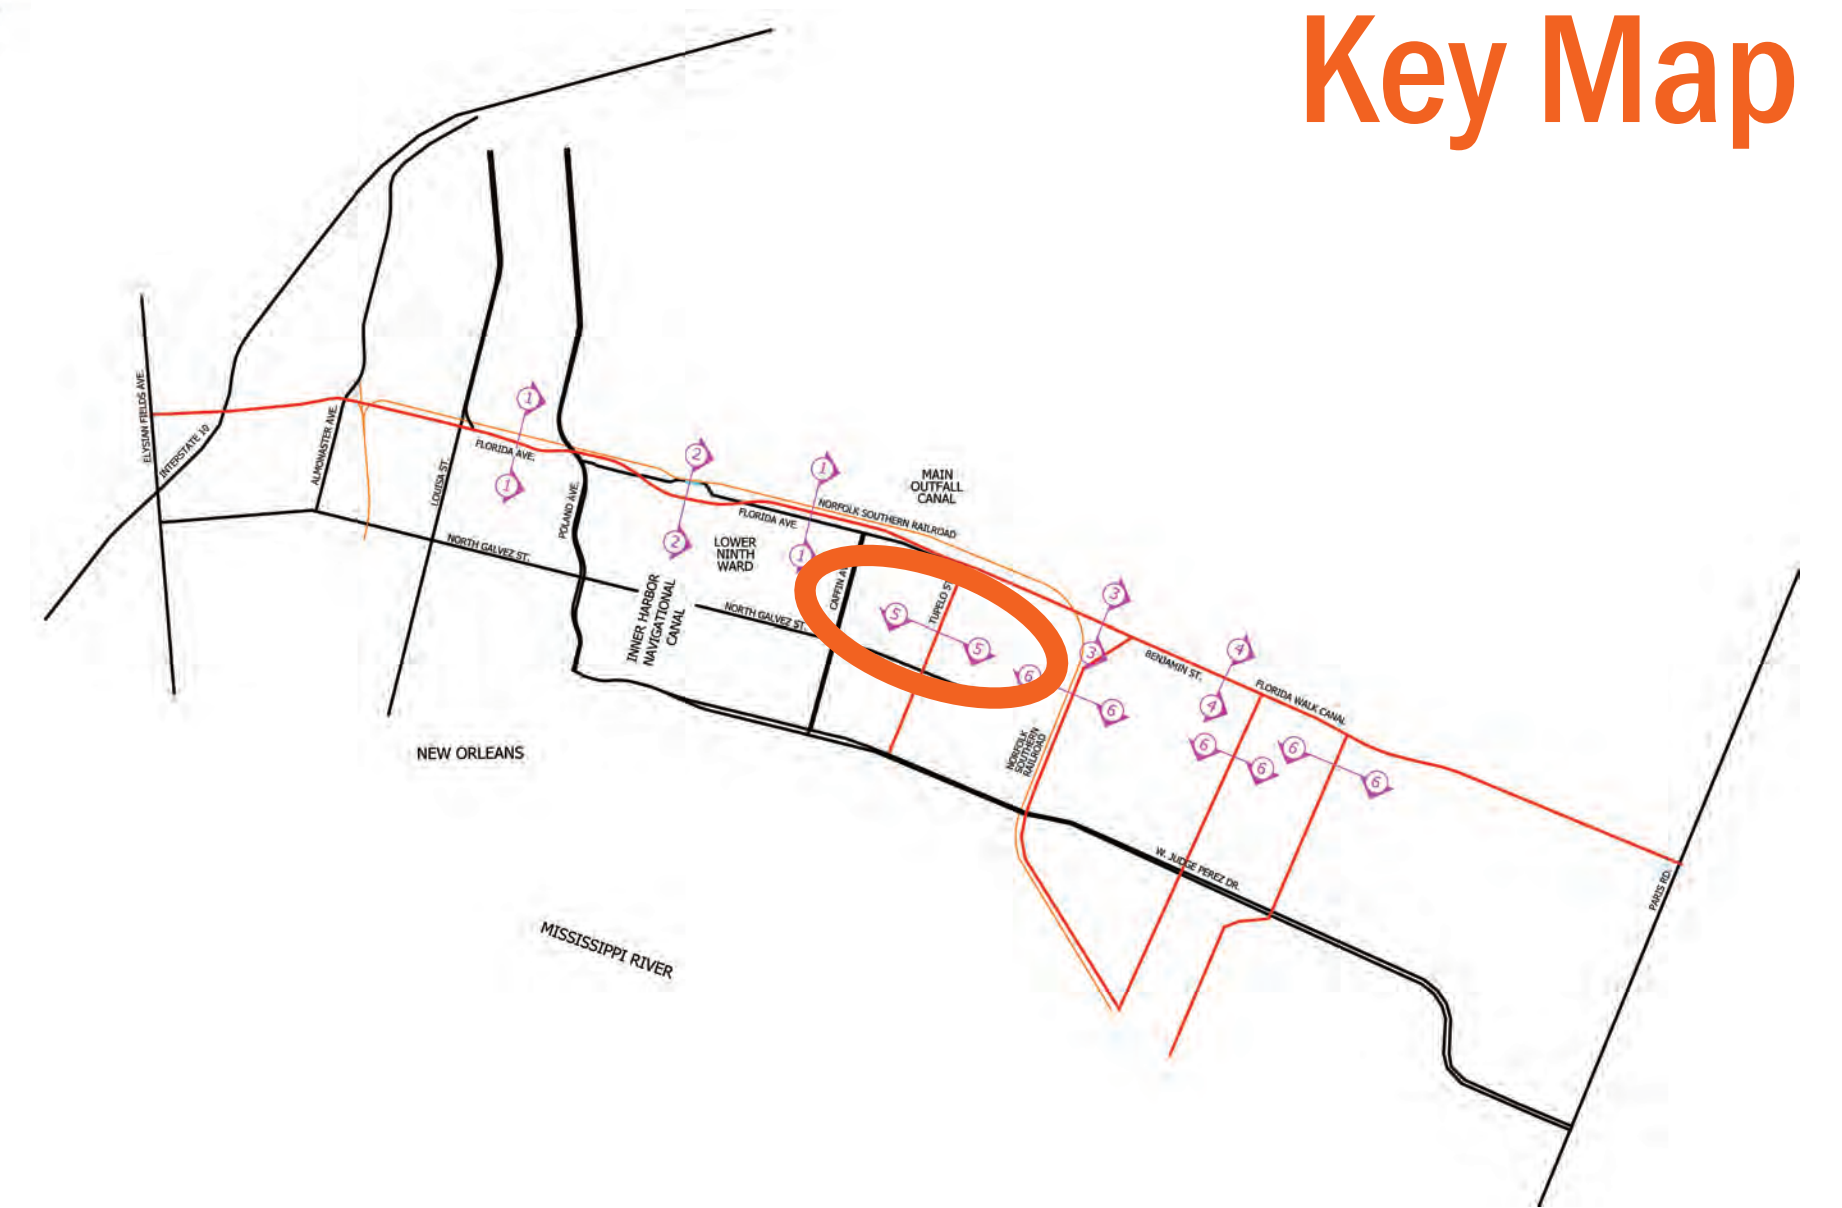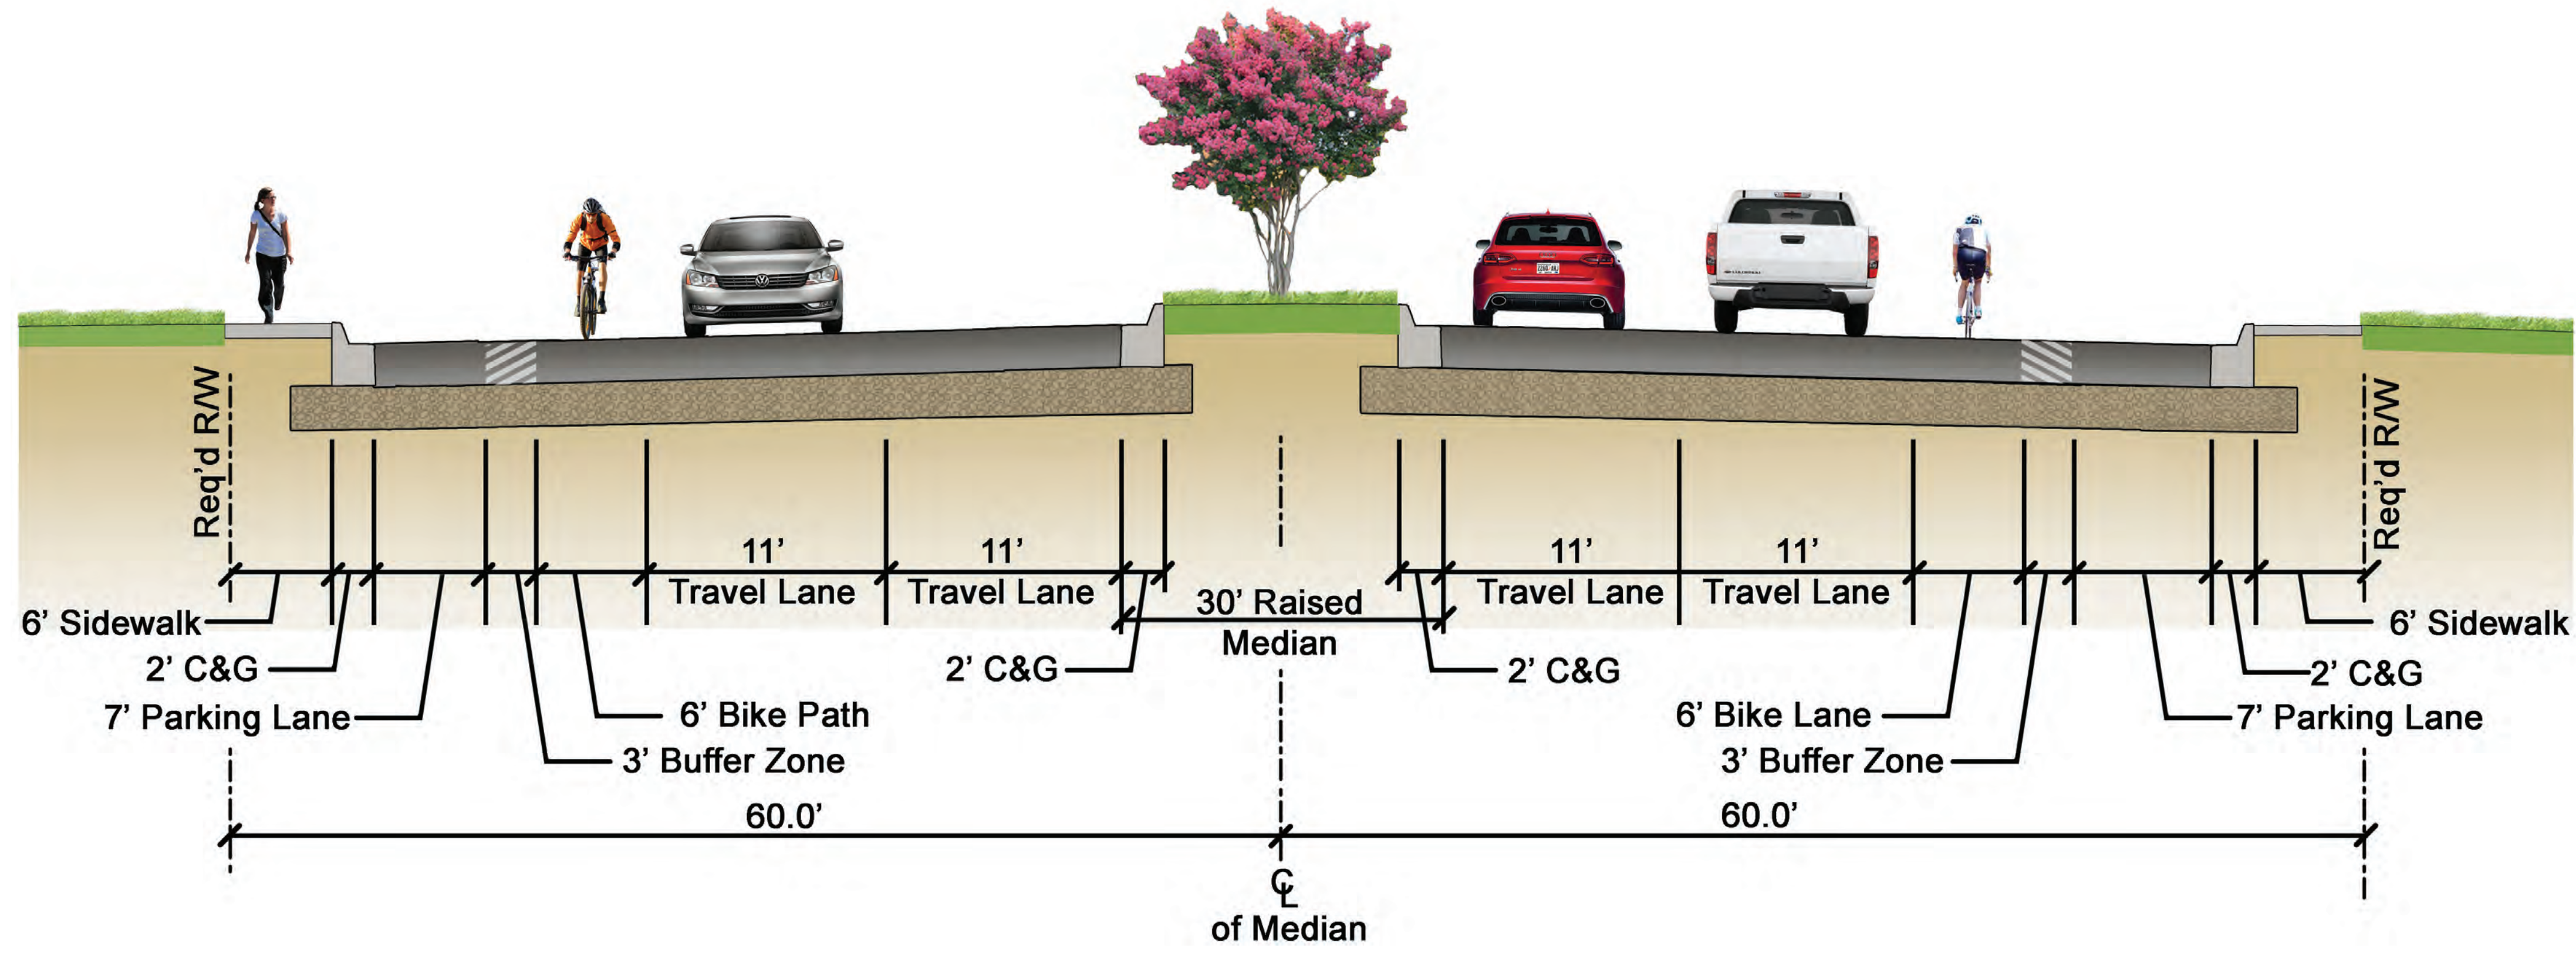

Typical Section of Proposed North / South Alternatives

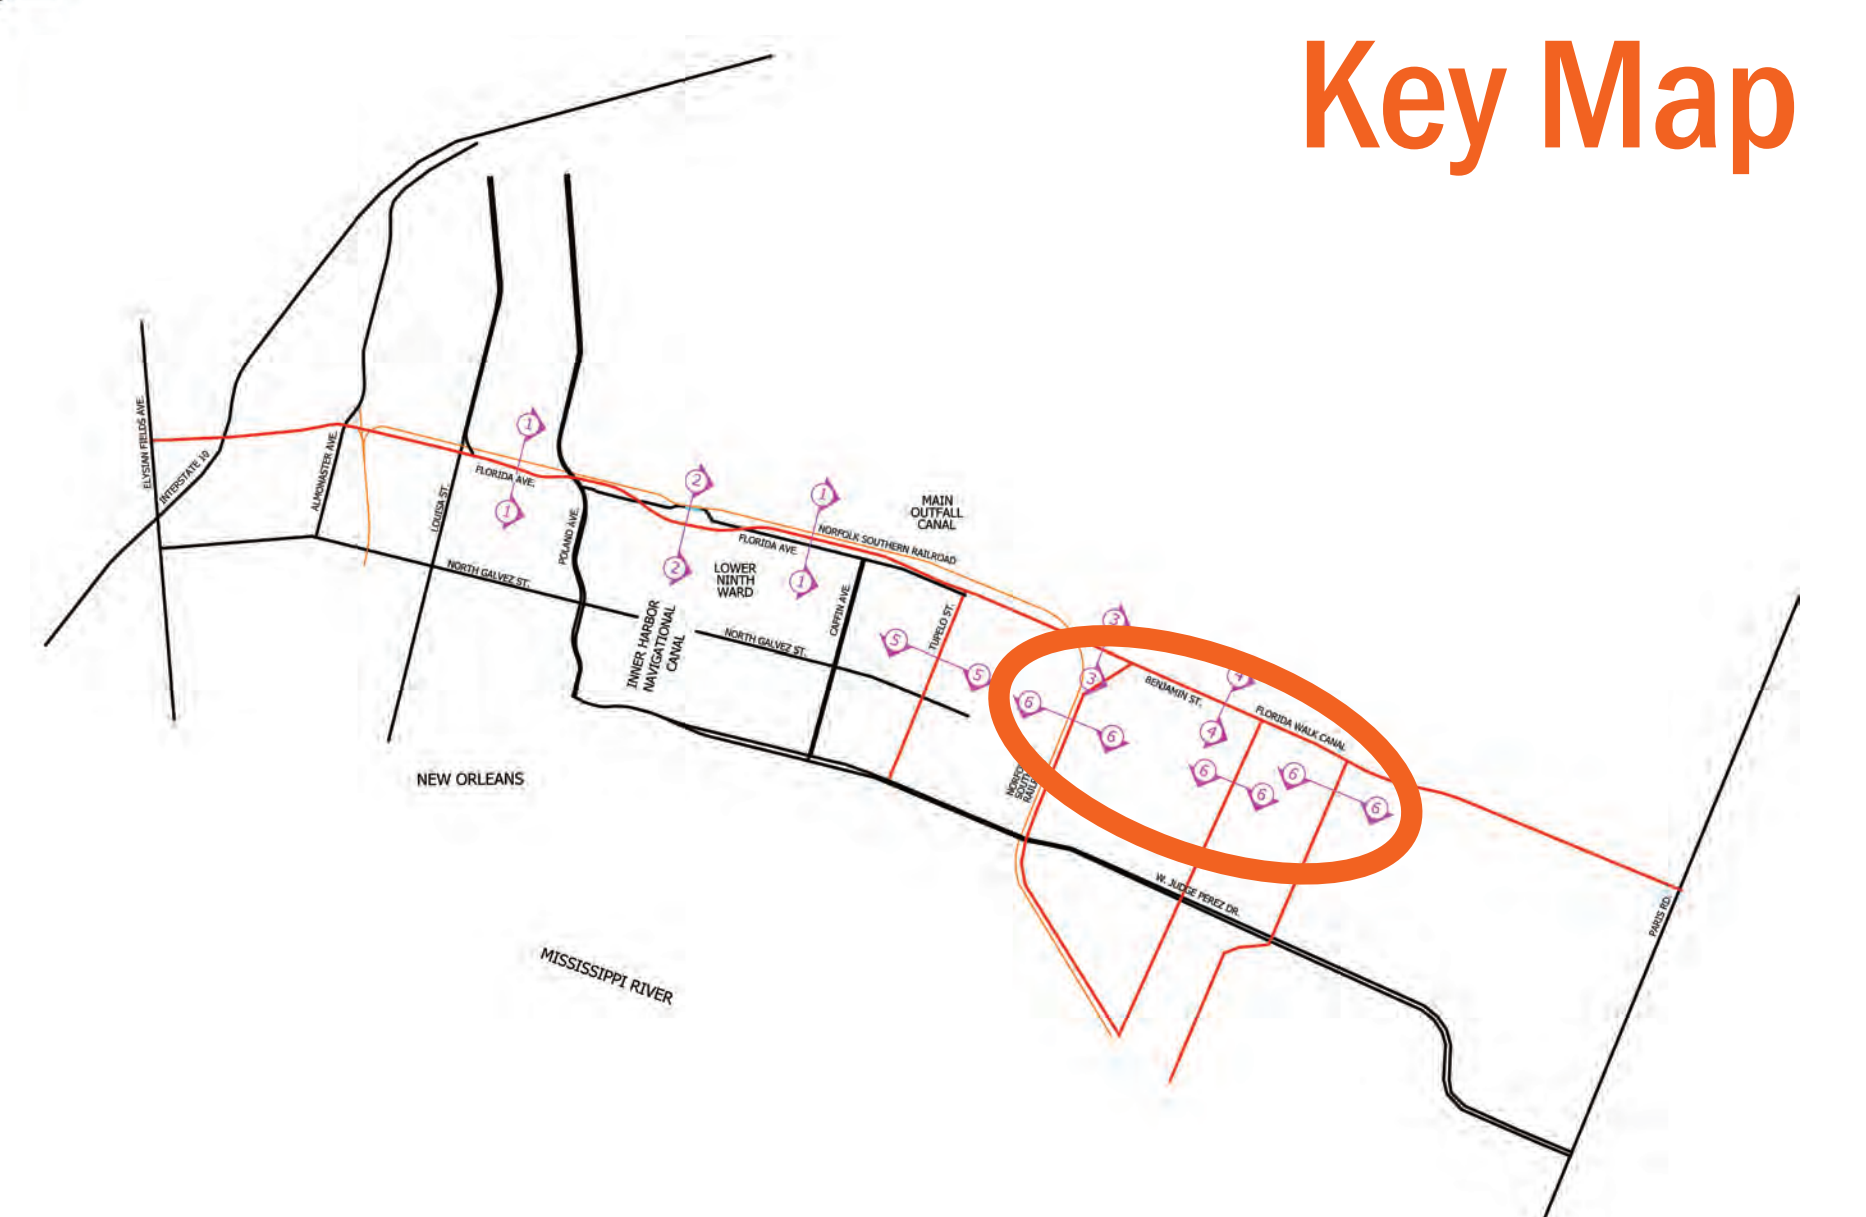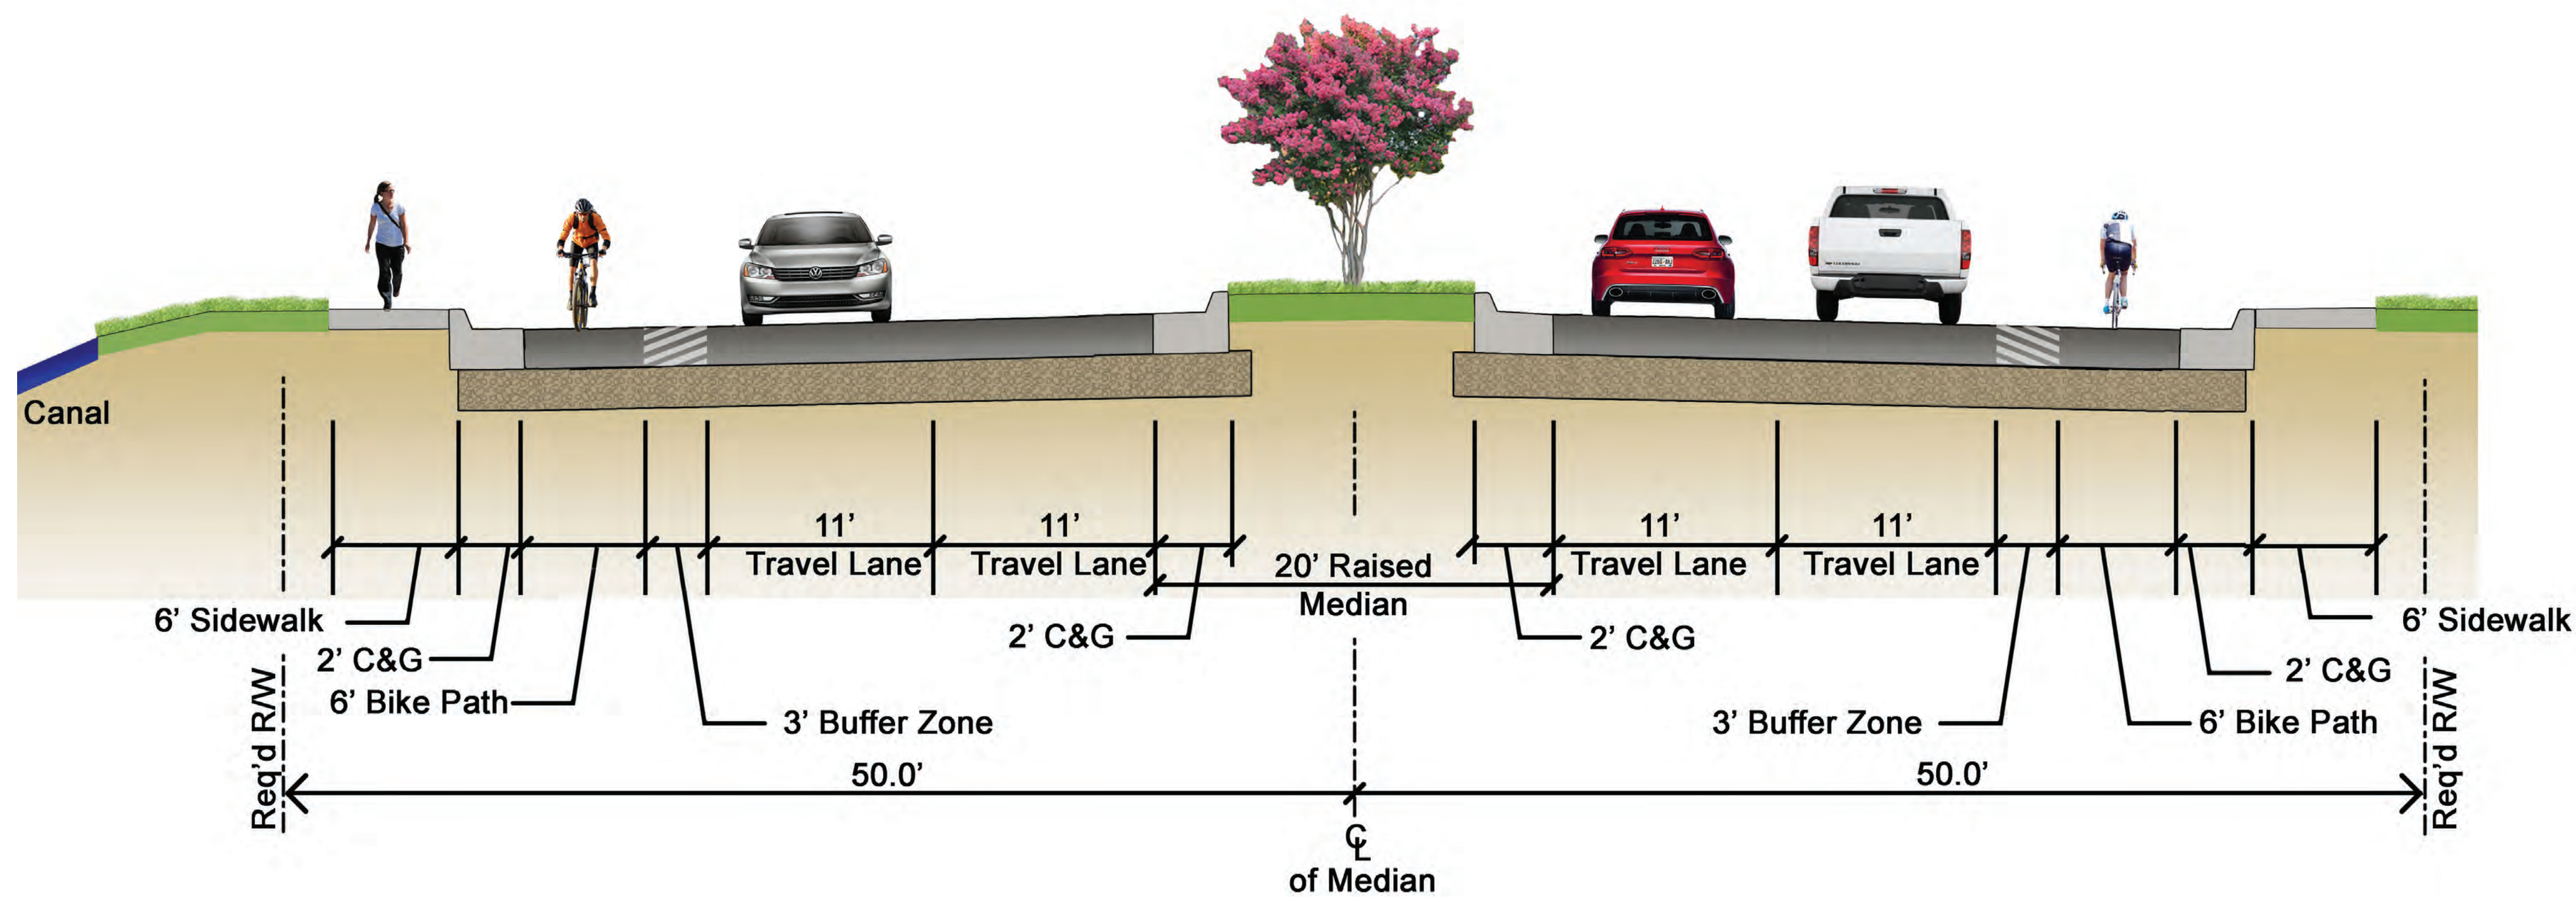

Preliminary Subject To Change